

UNITED STATES
DEPARTMENT OF THE INTERIOR
BUREAU OF LAND MANAGEMENT

001

APPLICATION FOR PERMIT TO DRILL OR DEEPEN

1a. TYPE OF WORK

DRILL ☒DEEPEN ☐

b. TYPE OF WELL

OIL
WELL ☐GAS
WELL ☒

OTHER

SINGLE
ZONE ☒MULTIPLE
ZONE ☐

2. NAME OF OPERATOR

Shenandoah Energy Inc.

3. ADDRESS AND TELEPHONE NO. Phone: 435-781-4341
Fax: 435-781-432911002 East 17500 South
Vernal, Utah 84078

4. LOCATION OF WELL (Report location clearly and in accordance with any State requirements.)*

At surface

1911' FWL 1959' FNL SENW

At proposed prod. Zone

Same

14. DISTANCE IN MILES AND DIRECTION FROM NEAREST TOWN OR POST OFFICE*

16 miles West of Redwash Utah

15. DISTANCE FROM PROPOSED*
LOCATION TO NEAREST

1911' ±

PROPERTY OR LEASE LINE, FT.
(Also to nearest drig. Unit line if any)18. DISTANCE FROM PROPOSED LOCATION*
TO NEAREST WELL, DRILLING, COMPLETED,
OR APPLIED FOR ON THIS LEASE, FT.

750' ±

16. NO. OF ACRES IN LEASE

480

19. PROPOSED DEPTH

7719'

17. NO. OF ACRES ASSIGNED
TO THIS WELL

40

20. ROTARY OR CABLE TOOLS

Rotary

21. ELEVATIONS (Show whether DF, RT, GR, etc.)

4707.8' GR

22. APPROX. DATE WORK WILL START*

A.S.A.P

23. PROPOSED CASING AND CEMENTING PROGRAM

REFER TO S.O.P.

Shenandoah Energy Inc. proposes to drill a well to 7719' to test the Wasatch. If productive, casing will be run and the well completed. If dry, the well will be plugged and abandoned as per BLM and State of Utah requirements.

Operation will be according to the Standard Operating Procedures for the Wonsits Valley Federal Unit, Gypsum Hills and surrounding areas Wasatch wells.

See Onshore Order No. 1 attached.


Please be advised that Shenandoah Energy Inc. is considered to be the operator of the above mentioned well. Shenandoah Energy Inc. agrees to be responsible under the terms and conditions of the lease for the operations conducted upon the lease lands.

Bond coverage for this well is provided by Bond No.U-89-75-80-59. The principal is Shenandoah Energy Inc. via surety as consent as provided for in 43 CFR 3104.2.

IN ABOVE SPACE DESCRIBE PROPOSED PROGRAM: If proposal is to deepen, give data on present productive zone and proposed new productive zone. If proposal is to drill or deepen directionally, give pertinent data on subsurface locations and measured and true vertical depths. Give blowout preventer program if any.

24

SIGNED

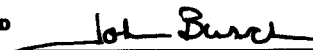

John Busch

TITLE Red Wash Operations Representative

DATE

10/30/00

(This space for Federal or State office use)


PERMIT NO.

43-047-33753

APPROVAL DATE

Application approval does not warrant or certify that the applicant holds legal or equitable title to those rights in the subject lease which would entitle the applicant to conduct operations thereon.
CONDITIONS OF APPROVAL, IF ANY:

APPROVED BY

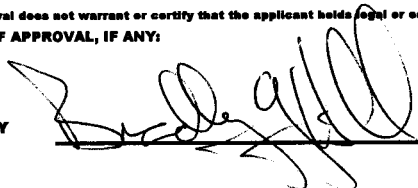TIT **BRADLEY G. HILL**
RECLAMATION SPECIALIST III

DATE

11/20/00

*See Instructions On Reverse Side

Title 18 U.S.C. Section 1001, makes it a crime for any person knowingly and willfully to make to any department or agency of the United States any false, fictitious or fraudulent statements or representations as to any matter within its jurisdiction.

5. LEASE DESIGNATION AND SERIAL NO.

ML-22052

6. IF INDIAN, ALLOTTEE OR TRIBE NAME

UTE TRIBAL

7. UNIT AGREEMENT NAME

GYPSUM HILLS

8. FARM OR LEASE NAME, WELL NO.

GH #6W-32-8-21

9. API WELL NO.

10. FIELD AND POOL, OR WILDCAT

GYPSUM HILLS

Natural
Buttes11. SEC., T., R., M., OR BLK
AND SURVEY OR AREA

SEC 32, T8S, R21E SLB&M

12. COUNTY OR PARISH

Uintah

13. STATE

Utah

RECEIVED

DIVISION OF

OIL, GAS AND MINING

CONFIDENTIAL


T8S, R21E, S.L.B.&M.

S89°37'W - 60.55 (G.L.O.)

S89°36'W - 20.28 (G.L.O.)

SHENANDOAH ENERGY, INC.


S89°36'53"W - 2662.76' (Meas.)
S89°36'28"W 1333.09' (Meas.)
S89°36'48"W 1338.04' (Meas.)

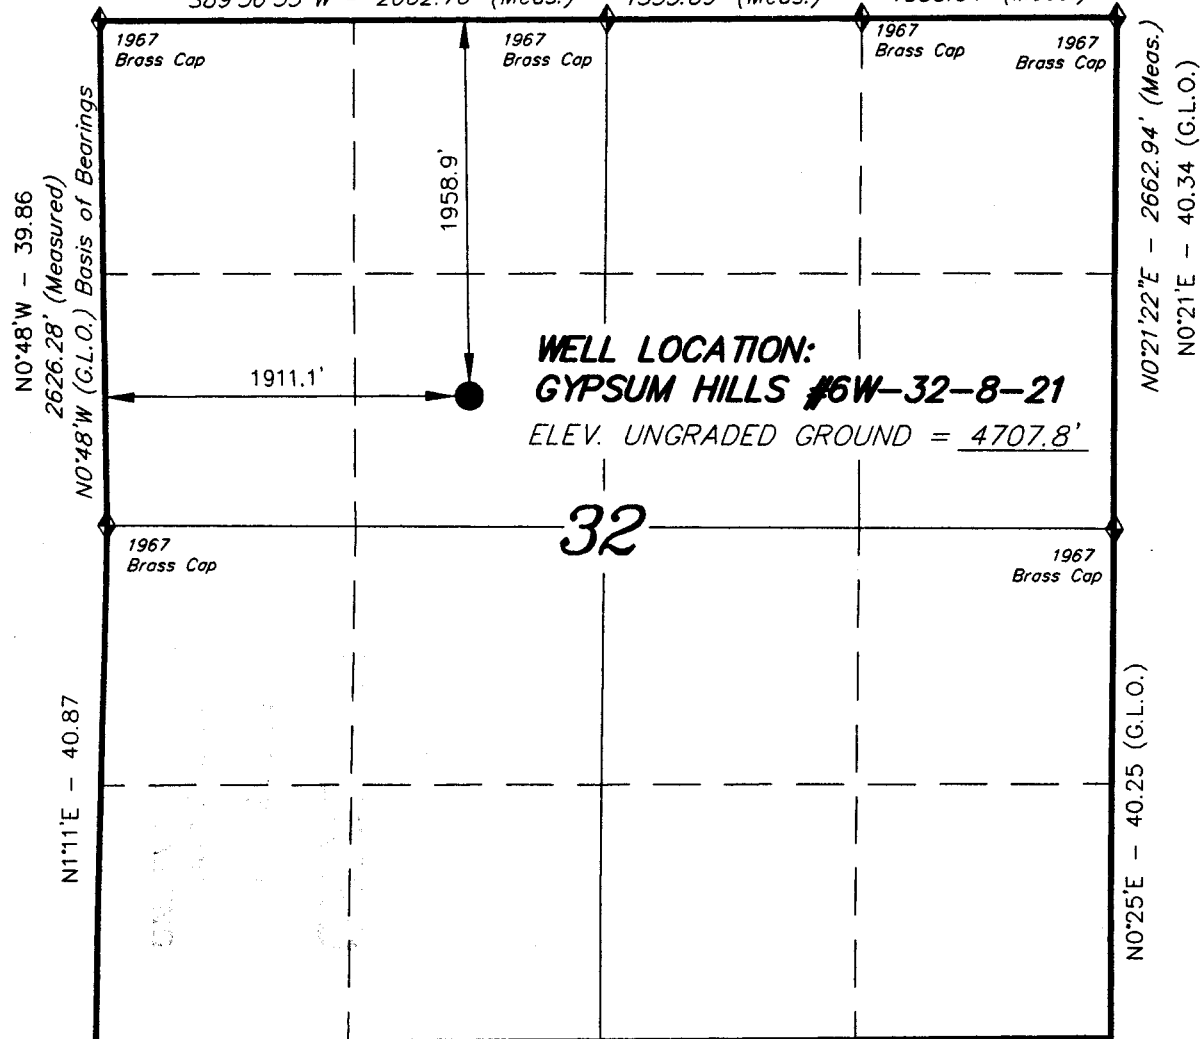

WELL LOCATION, GYPSUM HILLS
#6W-32-8-21, LOCATED AS SHOWN IN
THE SE 1/4 NW 1/4 OF SECTION 32,
T8S, R21E, S.L.B.&M. UTAH COUNTY,
UTAH.



THIS IS TO CERTIFY THAT THE ABOVE PLAT WAS
PREPARED FROM FIELD NOTES OF ACTUAL SURVEYS
MADE BY ME OR UNDER MY SUPERVISION AND THAT
THE SAME ARE TRUE AND CORRECT TO THE BEST OF
MY KNOWLEDGE AND BELIEF.

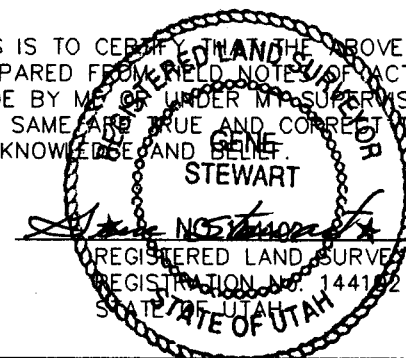

◆ = SECTION CORNERS LOCATED

GYPSUM HILLS #6W-32-8-21

LATITUDE = 40° 04' 53.03"

LONGITUDE = 109° 34' 49.55"

BASIS OF ELEV; U.S.G.S. 7-1/2 min QUAD (OURAY SE)

TRI STATE LAND SURVEYING & CONSULTING

38 WEST 100 NORTH - VERNAL, UTAH 84078

(435) 781-2501

SCALE: 1" = 1000' SURVEYED BY: L.D.T.

DATE: 10-19-00 WEATHER: FAIR

DRAWN BY: J.R.S. FILE #

DRILLING PROGRAM

ONSHORE OIL & GAS ORDER NO. 1 Approval of Operations on Onshore Federal Oil and Gas Leases

All lease and/or unit operations will be conducted in such a manner that full compliance is made with applicable laws, regulations (43 CFR 3100), Onshore Oil and Gas No. 1, and the approved plan of operations. The operator is fully responsible for the actions of his subcontractors. A copy of these conditions will be furnished the field representative to insure compliance.

1. Formation Tops

The estimated tops of important geologic markers are as follows:

<u>Formation</u>	<u>Depth</u>	<u>Prod. Phase Anticipated</u>
Uinta	Surface	
Green River	2304'	
Mahogany Ledge	3049'	
Mesa	5719'	
TD (Wasatch)	7719'	Gas

2. Anticipated Depths of Oil Gas Water and Other Mineral Bearing Zones

The estimated depths at which the top and bottom of the anticipated water, oil, gas. Or other mineral bearing formations are expected to be encountered are as follows:

<u>Substance</u>	<u>Formation</u>	<u>Depth</u>
Oil/Gas	Wasatch	7719'

All fresh water and prospectively valuable minerals encountered during drilling, will be recorded by depth and adequately protected. All oil and gas shows will be tested to determine commercial potential.

All water shows and water-bearing sands will be reported to the BLM in Vernal, Utah. Copies of State of Utah form OGC-8-X are acceptable. If no flows are detected, samples will be submitted to the BLM along with any water analyses conducted.

3. Anticipated Bottom Hole Pressures

Maximum anticipated bottom hole pressure equals approximately 3087.6 psi.

4. Surface Ownership

The well pad and access road are located on lands owned by the Ute Tribe.

Shenandoah Energy Inc.
GH #6W-32-8-21

MULTI-POINT SURFACE USE & OPERATIONS PLAN

SHENANDOAH ENERGY INC.
GYPSUM HILLS #6W-32-8-21
SENW, SEC 32, T8S, R21E, SLB&M
UINTAH COUNTY, UTAH

See attached maps

Topo map A- Access routes

Topo map B- Proposed Access road

Topo map C- Location of wells within a one mile radius

Topo map D- Proposed pipeline

Date _____

NOTE:

Existing Pipeline

Proposed Pipeline

$-P_L$

RE-ROUTE DRAINAGE
AROUND WELL PAD

F/7.1

 $F/0.1$

Pit Topsoil
Stockpile

C/2.8

STA: 3+25

ROUND CORNER TO
AVOID EXCESS FILL.

Existing -
Drainage

STA. 2+50

Toe of
Fill Slope

F/5.0

C/3.1

135'

STA. 1+75

C/4.8

35'

C/5.1

C/7.8

Top of
Cut Slope

RESERVE PITS
(8' Deep)

WELL HEAD:
UNGRADED = 4707.8'
FIN. GRADE = 4704.7'

WASTE
MATERIAL

ROUND CORNER TO
AVOID EXCESS CUT

C/6.0

C/4.5

C/4.5

185' SOUTH = 4701.3'
235' SOUTH = 4701.7'
200' WEST = 4708.7'
250' WEST = 4713.5'

SCALE: 1" = 50'

DATE: 10-19-00

Tri State
Land Surveying, Inc.





(435) 781-2501

38 WEST 100 NORTH VERNAL, UTAH 84078

SHENANDOAH ENERGY, INC.

CROSS SECTIONS

GYPSUM HILLS #6W-32-8-21

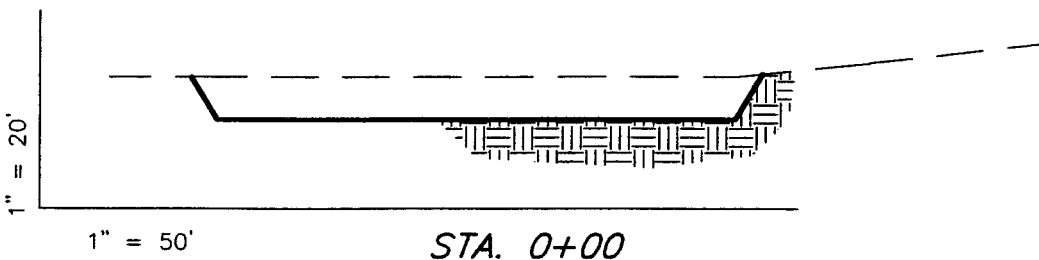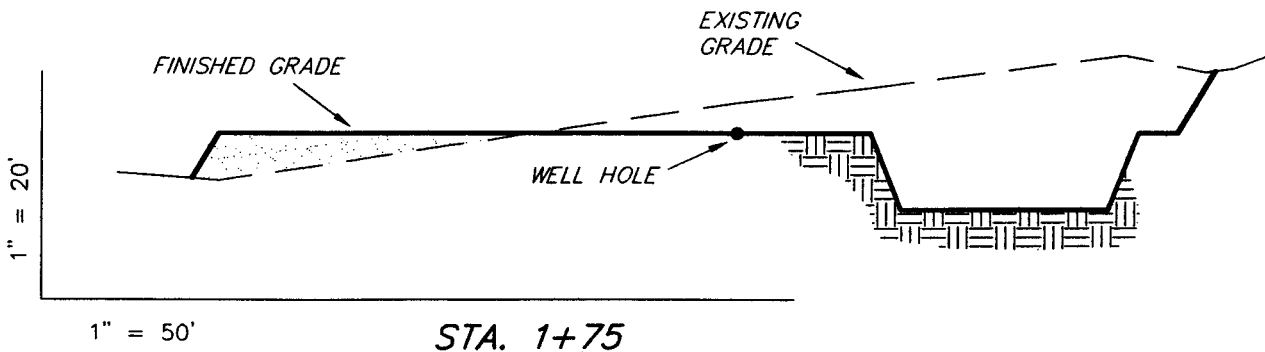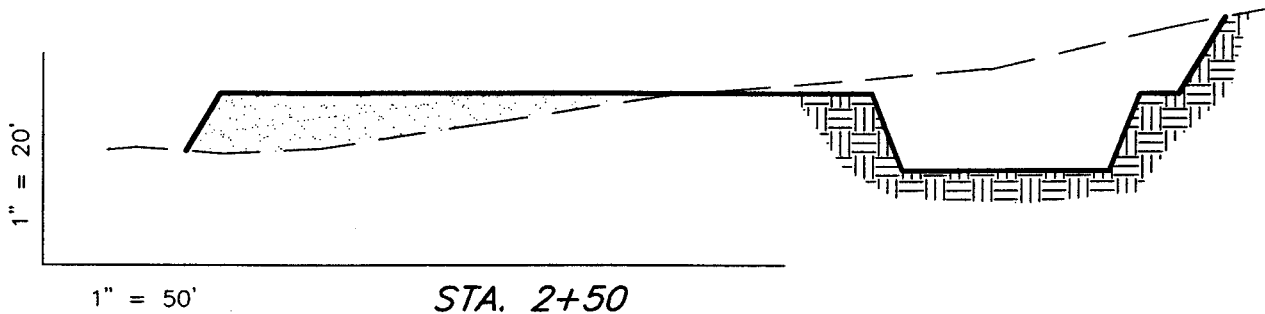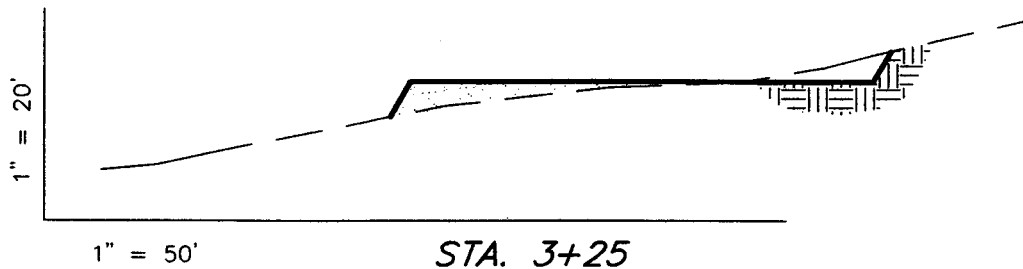

APPROXIMATE YARDAGES

CUT = 3,990 Cu. Yds.

FILL = 3,990 Cu. Yds.

PIT = 2,370 Cu. Yds.

12" TOPSOIL = 2,520 Cu. Yds.

SURVEYED BY: D.J.S.

SCALE: 1" = 50'


DRAWN BY: J.R.S.


DATE: 10-19-00

Tri State
Land Surveying, Inc.
38 WEST 100 NORTH VERNAL, UTAH 84078

(435) 781-2501

SHENANDOAH ENERGY, INC.
TYPICAL RIG LAYOUT
GYPSUM HILLS #6W-32-8-21

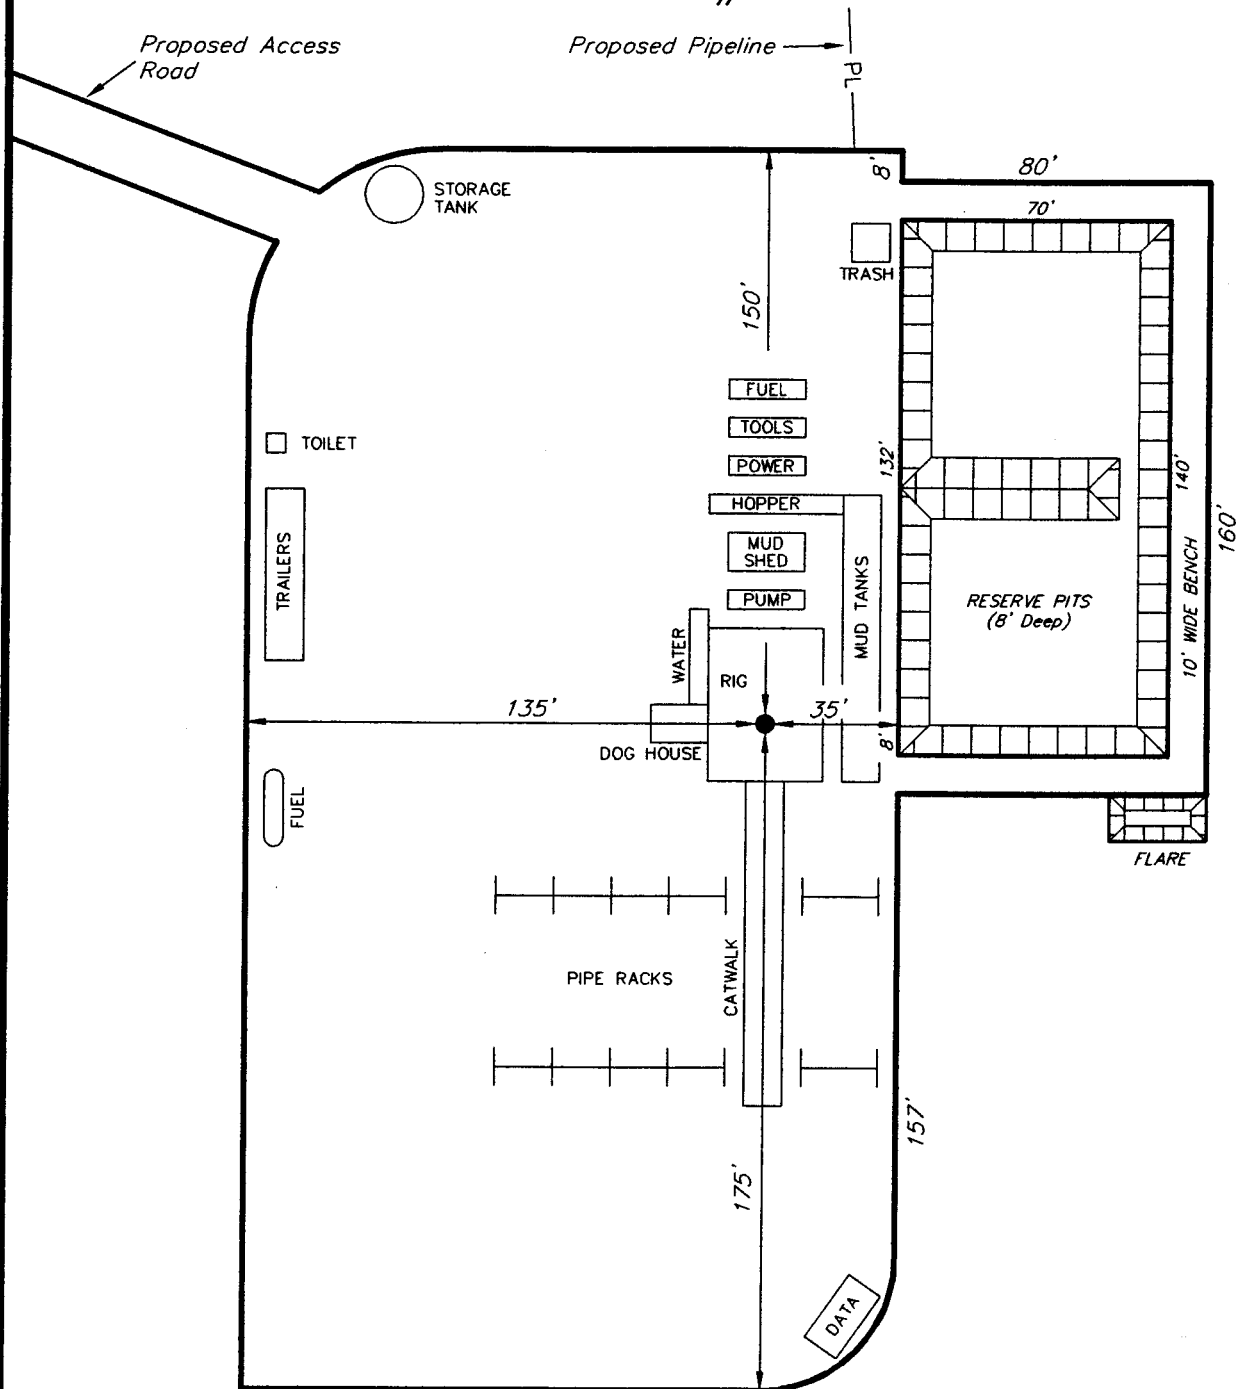

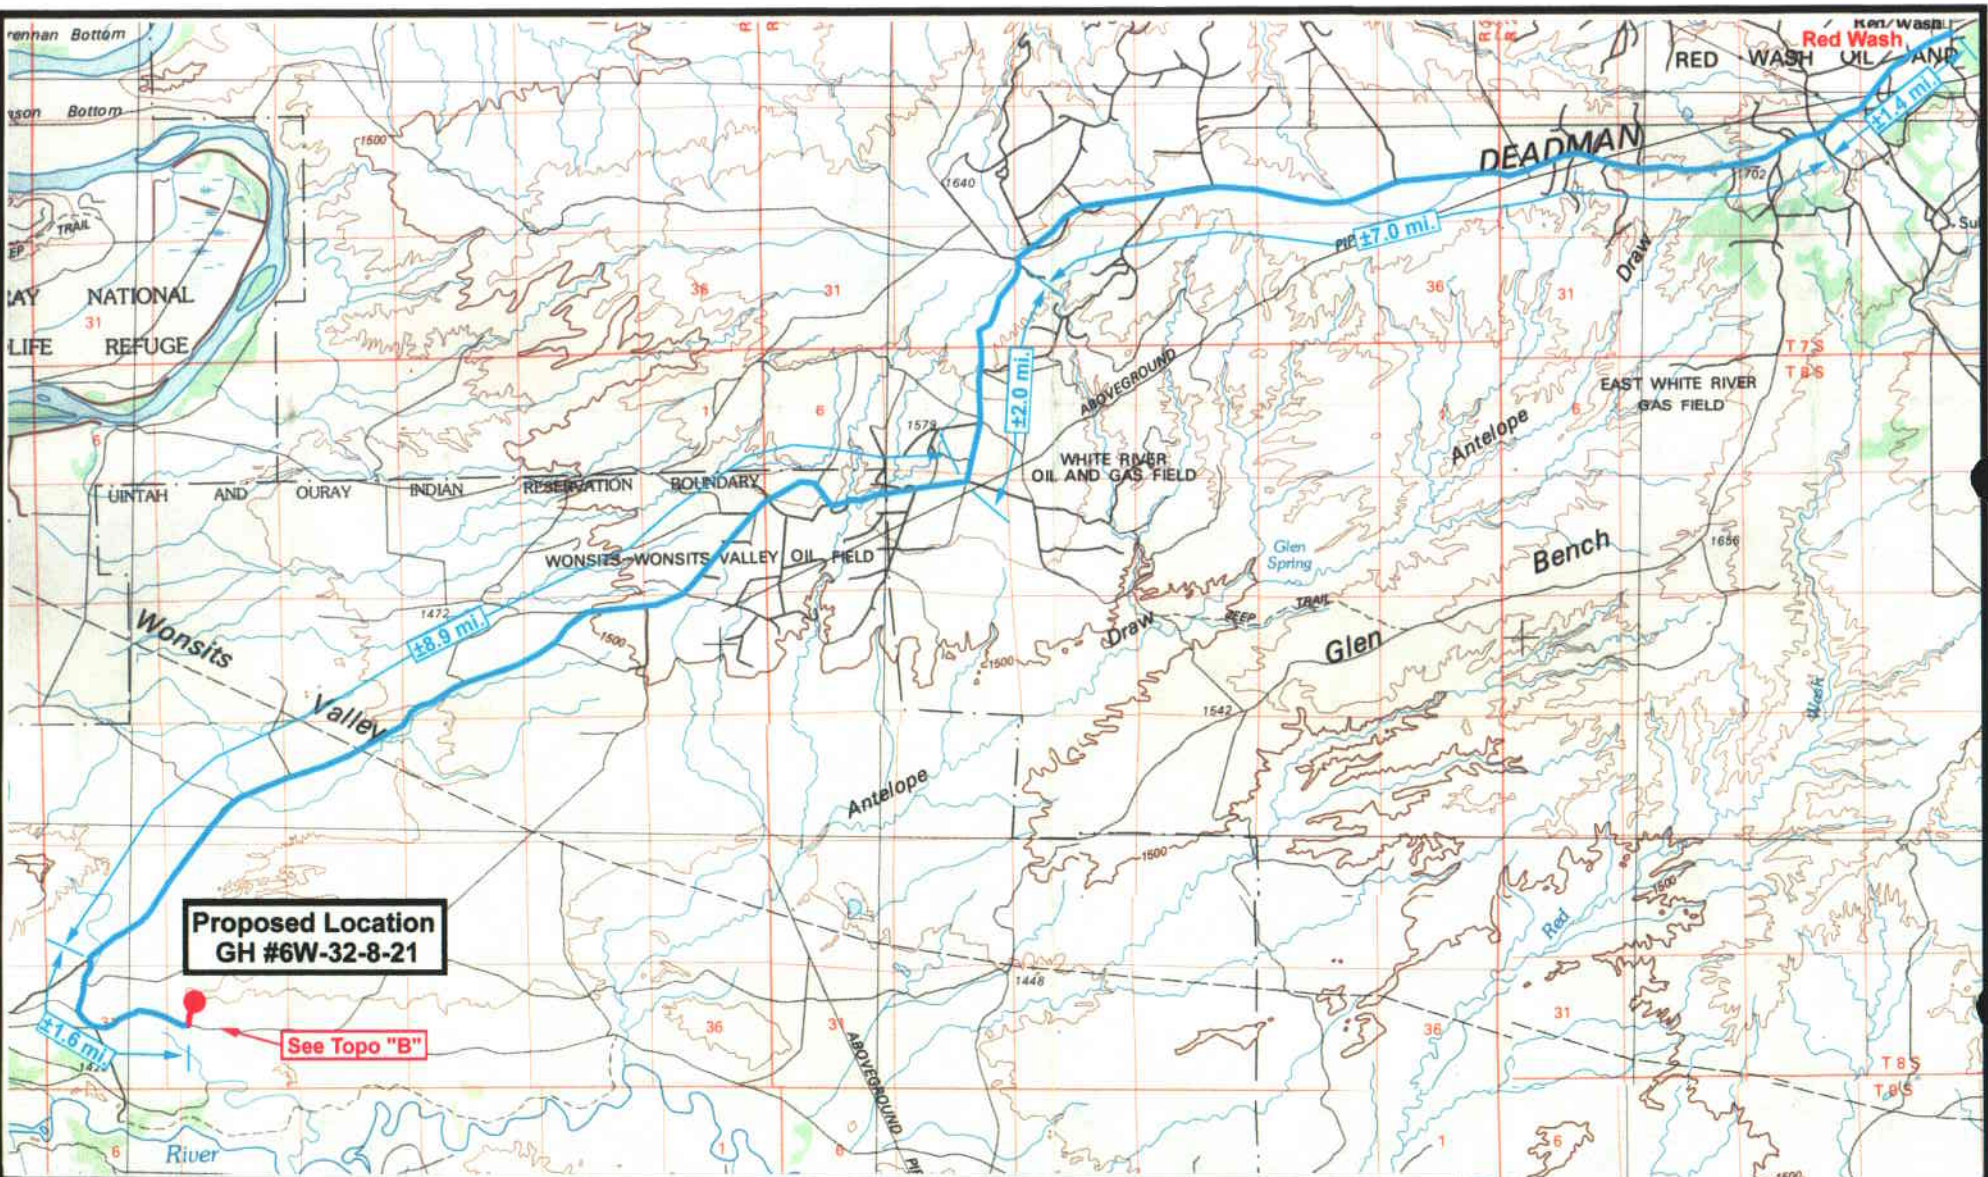

SHENANDOAH ENERGY INC.


**GYSUM HILLS #6-32-8-21
SEC. 32, T8S, R21E, S.L.B.&M.**

TOPOGRAPHIC MAP "A"



Drawn By: SS	Revision:
Scale: 1 : 100,000	File:
Date: 10-24-00	
Tri-State Land Surveying Inc. P.O. Box 533, Vernal, UT 84078 435-781-2501 Fax 435-781-2518	



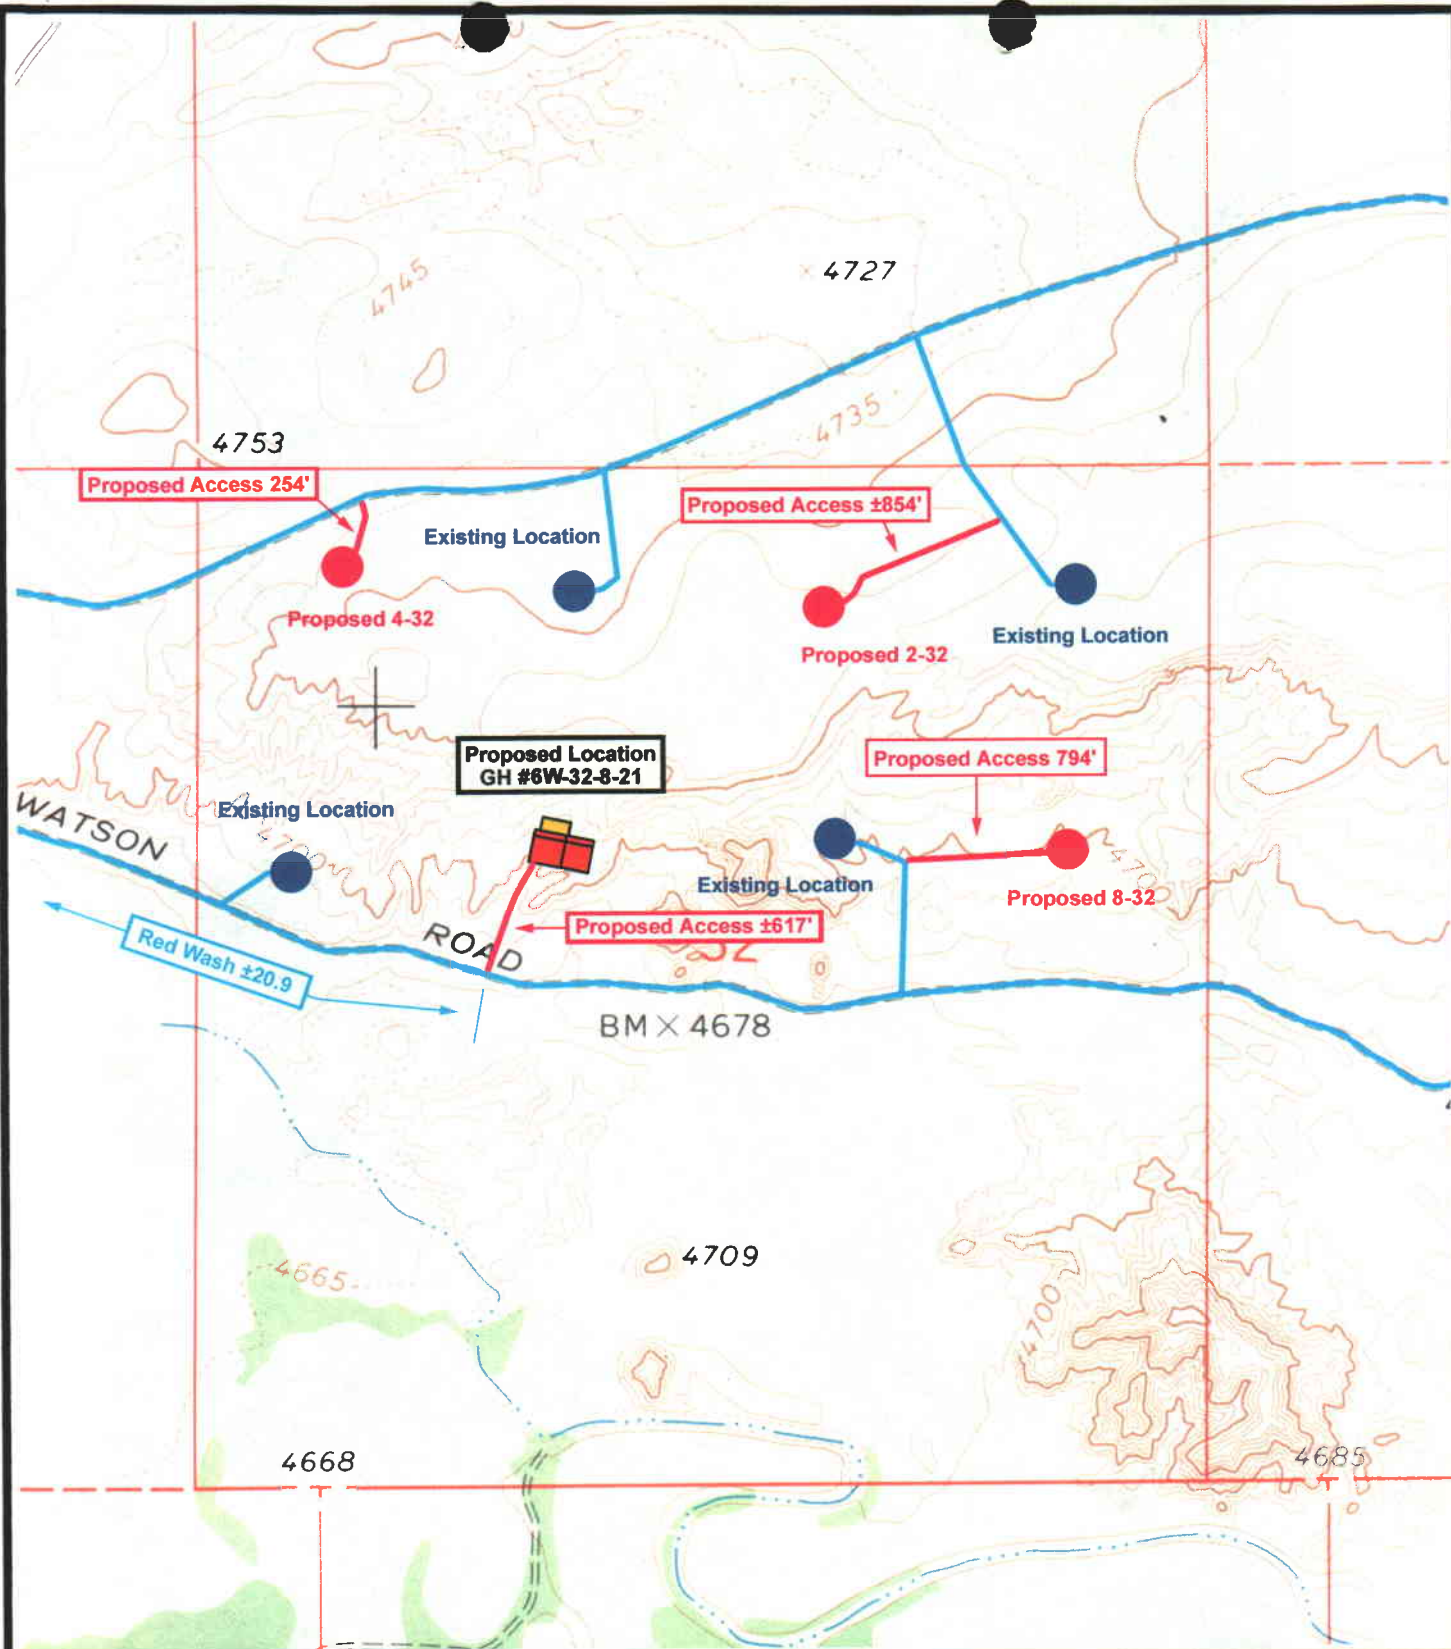

SHENANDOAH ENERGY INC.

**GYSUM HILLS #6W-32-8-21
SEC. 32, T8S, R21E, S.L.B.&M.**

TOPOGRAPHIC MAP "B"



Drawn By: SS


Revision:


Scale: 1" = 1000'

File:

Date: 10-23-00

Tri-State Land Surveying Inc.
P.O. Box 533, Vernal, UT 84078
435-781-2501 Fax 435-781-2518

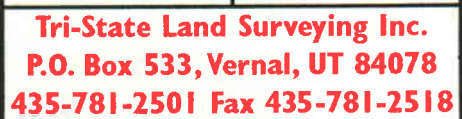

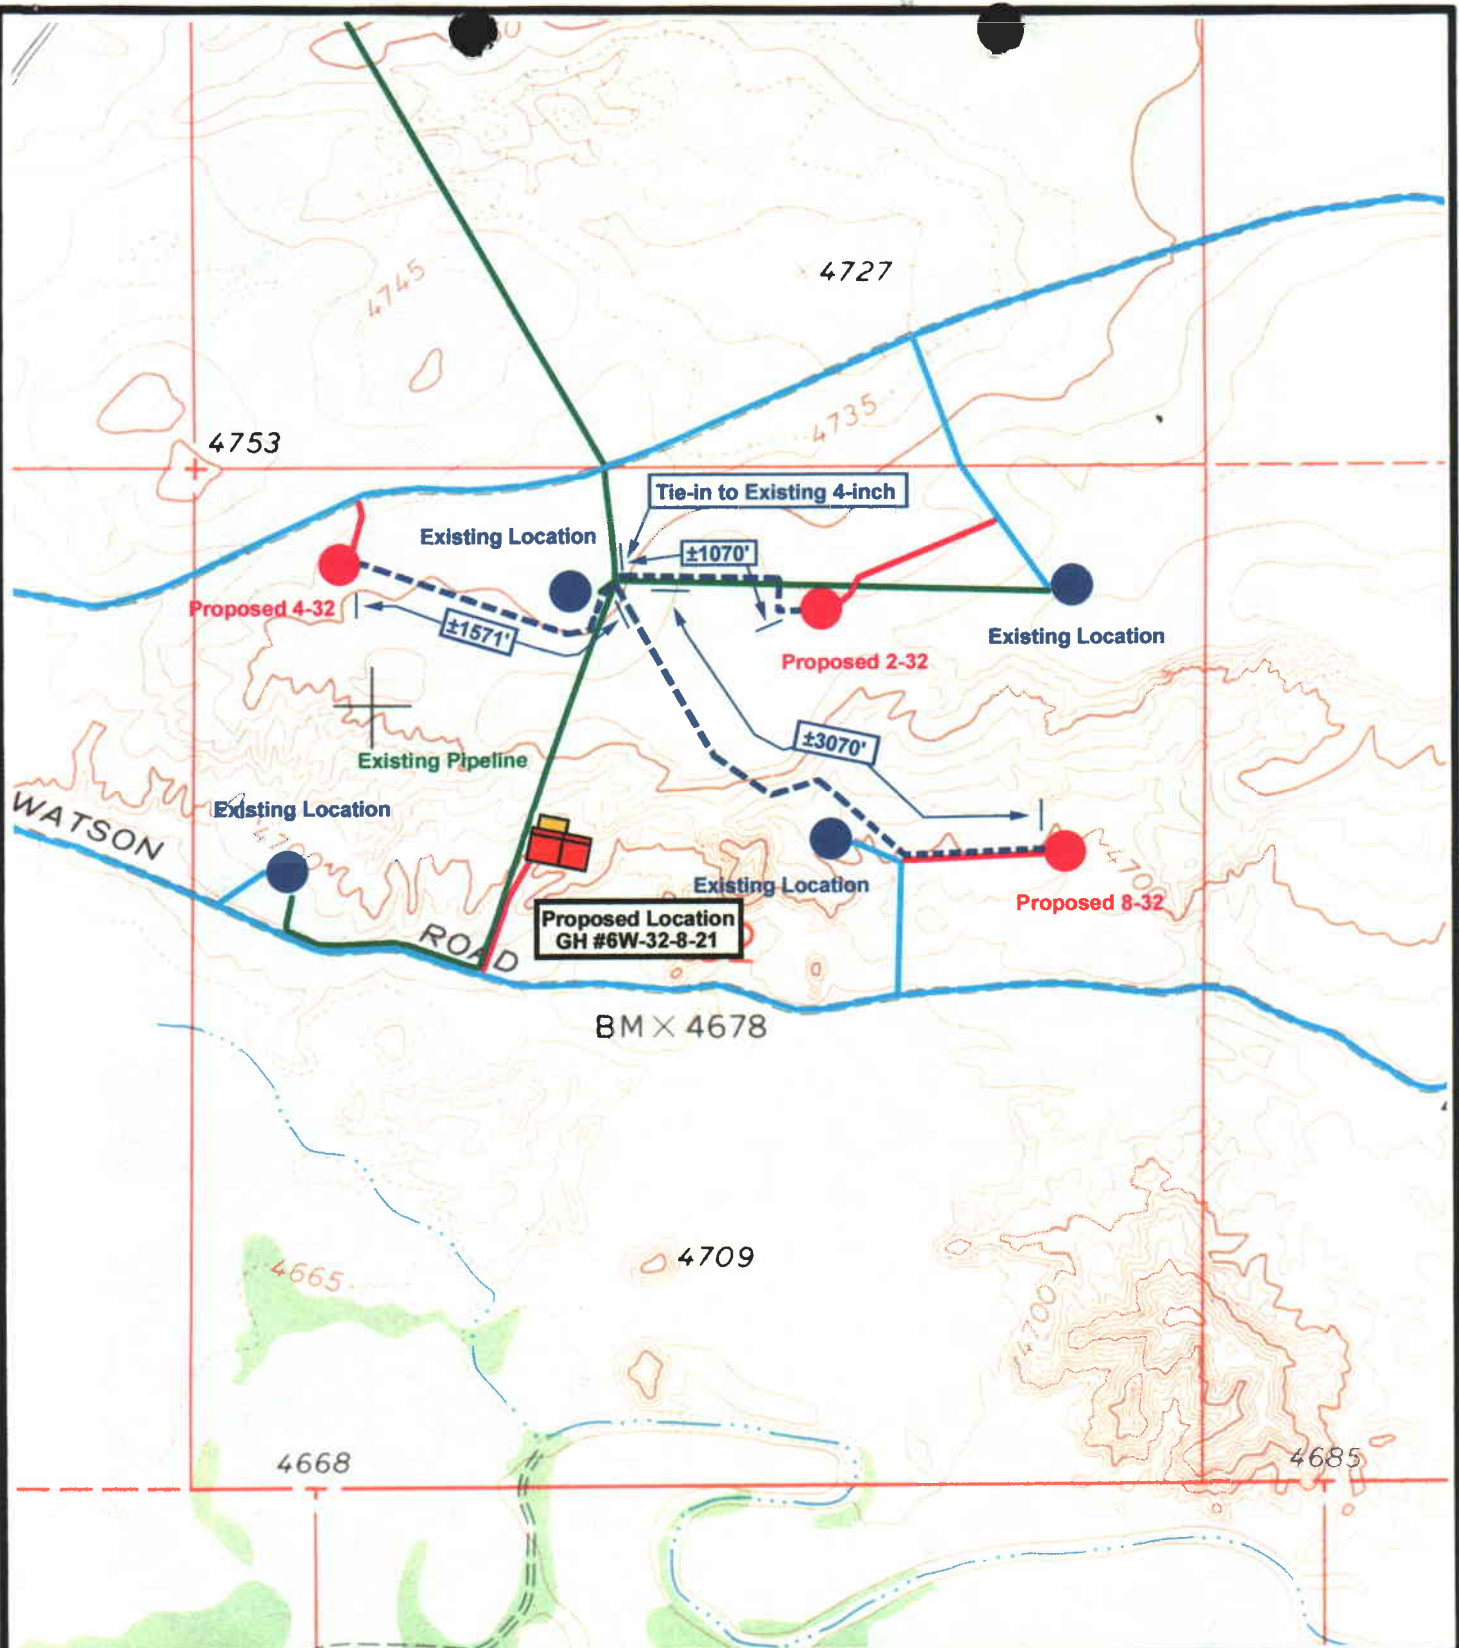

SHENANDOAH ENERGY INC.
GYSUM HILLS #6W-32-8-21
SEC. 32, T8S, R21E, S.L.B.&M.
TOPOGRAPHIC MAP "D"



Drawn By: SS	Revision:
Scale: 1" = 1000'	File:
Date: 10-23-00	
Tri-State Land Surveying Inc. P.O. Box 533, Vernal, UT 84078 435-781-2501 Fax 435-781-2518	

WORKSHEET
APPLICATION FOR PERMIT TO DRILL

APD RECEIVED: 11/03/2000

API NO. ASSIGNED: 43-047-33753

WELL NAME: GH 6W-32-8-21

OPERATOR: SHENANDOAH ENERGY INC (N4235)

CONTACT: JOHN BUSCH

PHONE NUMBER: 435-781-4341

PROPOSED LOCATION:

SENW 32 080S 210E

SURFACE: 1959 FNL 1911 FWL

BOTTOM: 1959 FNL 1911 FWL

UINTAH

NATURAL BUTTES (630)

LEASE TYPE: 3 - State

LEASE NUMBER: ML-22052

SURFACE OWNER: 2 - Indian

PROPOSED FORMATION: WSTC

INSPECT LOCATN BY: / /

Tech Review	Initials	Date
Engineering	<i>HA</i> <i>7/16</i>	11/16/2000 11/17/2000
Geology		
Surface		

RECEIVED AND/OR REVIEWED:

☒ Plat☒ Bond: Fed[] Ind[] Sta[3] Fee[]
(No. U89758059)☒ Potash (Y/N)☒ Oil Shale (Y/N) *190 - 5 (B)☒ Water Permit
(No. 43-8496)☒ RDCC Review (Y/N)
(Date:)☒ Fee Surf Agreement (Y/N)

LOCATION AND SITING:

R649-2-3. Unit

R649-3-2. General

Siting:

R649-3-3. Exception

☒ Drilling Unit

Board Cause No: 173-16

Eff Date: 1-13-2000

Siting: 460' R. R. / R. S. 920' between wells.

R649-3-11. Directional Drill

COMMENTS: ~~SPR~~ BIA Row in progress.

STIPULATIONS: STATEMENT OF BASIS

1. SURFACE CASING ANNULUS WILL BE FILLED TO GROUND LEVEL WITH CEMENT.

FEDERAL APPROVAL




Utah Oil Gas and Mining

OPERATOR: SHENANDOAH ENERGY (N4235)

FIELD: NATURAL BUTTES (630)

SEC. 32, T8S, R21E,

COUNTY: UINTAH CAUSE: 173-16 / GEN ST

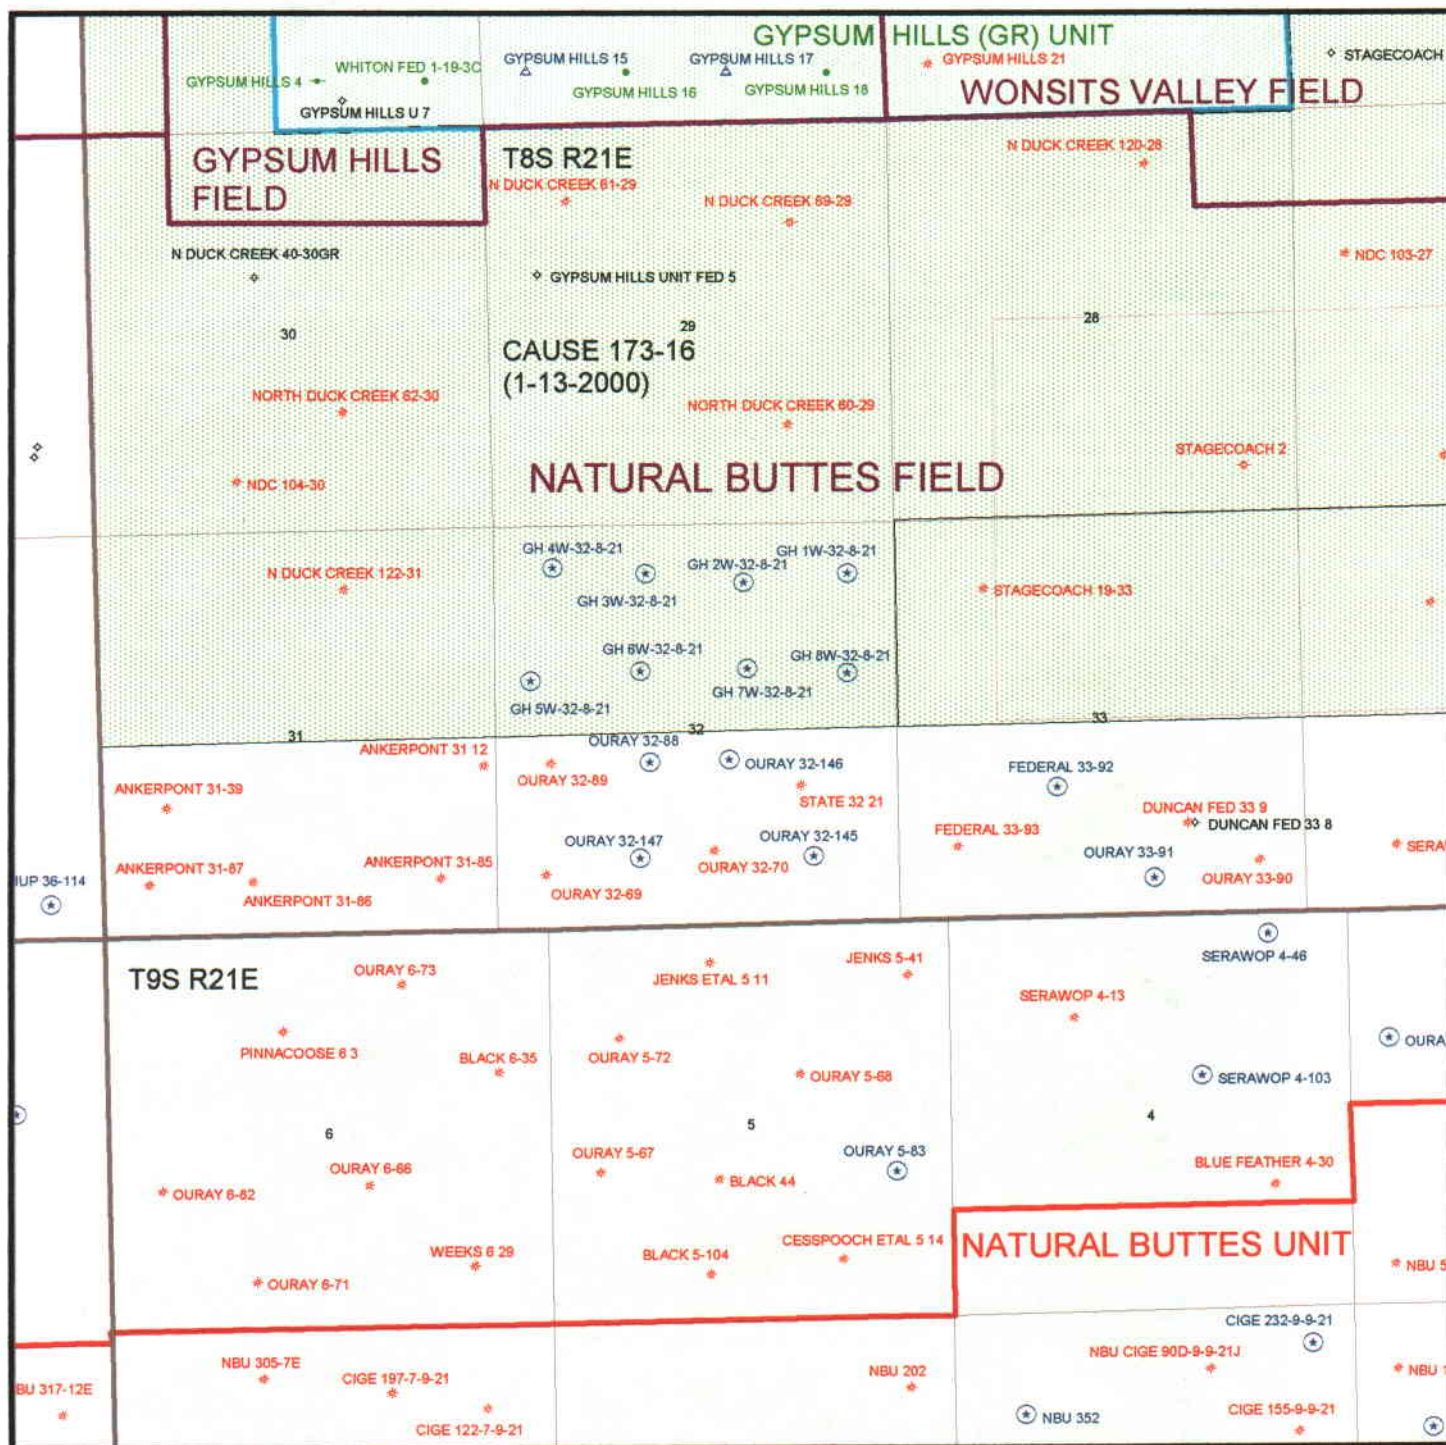

**DIVISION OF OIL, GAS AND MINING
APPLICATION FOR PERMIT TO DRILL
STATEMENT OF BASIS**

Operator Name: Shenandoah Energy Inc.

Name & Number: GH #6W-32-8-21

API Number: 43-047-33753

Location: 1/4,1/4 SENW Sec. 32 T. 8S R. 21E

Geology/Ground Water:

Shenandoah proposes to set 450' of surface casing at this location. The depth to the base of the moderately saline water at this location is estimated to be at a depth of 200'. A search of Division of Water Rights records shows no water wells within a 10,000 foot radius of the center of section 32. The surface formation at this site is the Uinta Formation. The Uinta Formation is made up of interbedded shales and sandstones. The sandstones are mostly lenticular and discontinuous and should not be a significant source of useable ground water. The proposed casing program should adequately protect any underground sources of useable water.

Reviewer: Brad Hill

Date: 11/20/00

Surface:

Surface rights at the proposed location are owned by the Ute Indian Tribe. Shenandoah is responsible for obtaining any rights-of-way or surface permits needed from the Ute Tribe.

Reviewer: Brad Hill

Date: 11/20/00

Conditions of Approval/Application for Permit to Drill:


None.


UTAH DIVISION OF WATER RIGHTS
WATER RIGHT POINT OF DIVERSION PLOT CREATED MON, NOV 20, 2000, 10:01 AM
PLOT SHOWS LOCATION OF 3 POINTS OF DIVERSION

PLOT OF AN AREA WITH A RADIUS OF 10000 FEET FROM A POINT
FEET, FEET OF THE CT CORNER,
SECTION 32 TOWNSHIP 8S RANGE 21E SL BASE AND MERIDIAN

PLOT SCALE IS APPROXIMATELY 1 INCH = 4000 FEET

N O R T H

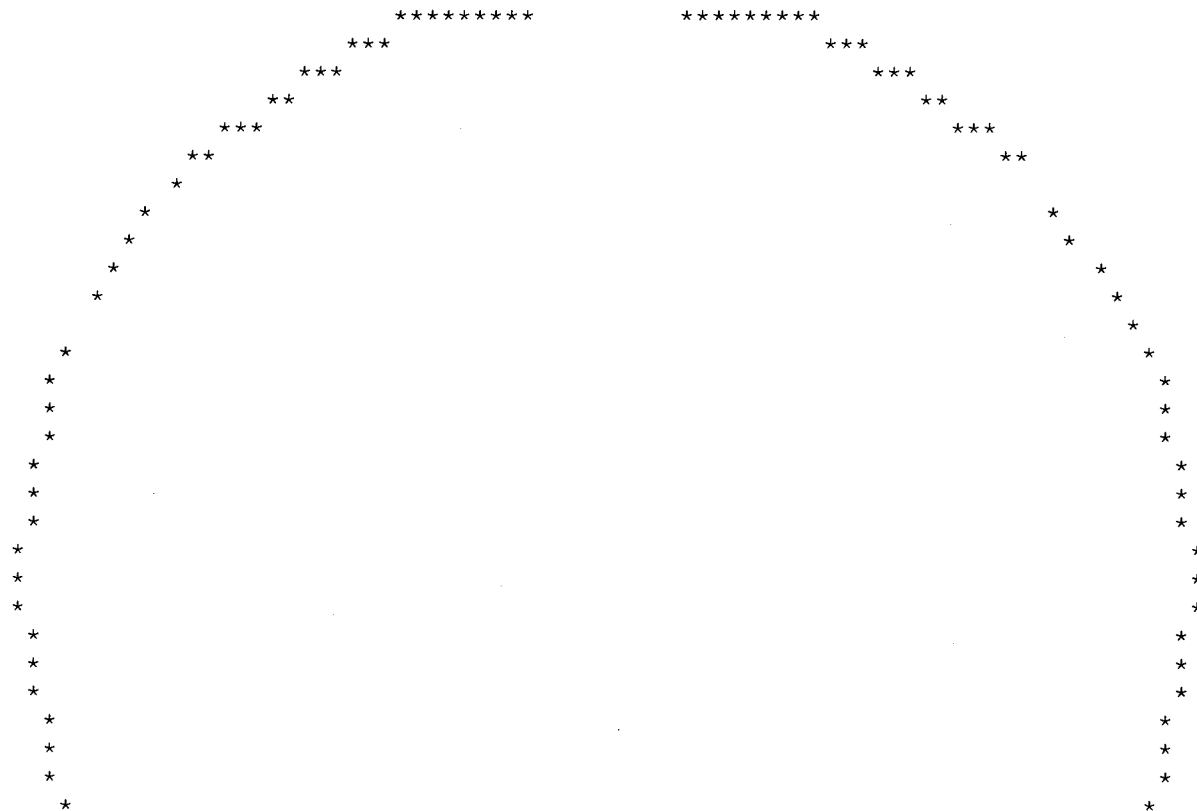

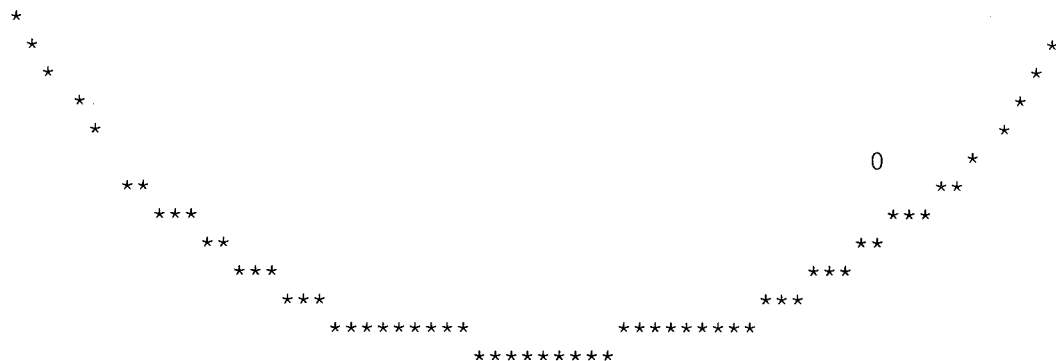

UTAH DIVISION OF WATER RIGHTS
NWPLAT POINT OF DIVERSION LOCATION PROGRAM

MAP CHAR	WATER RIGHT	CFS	QUANTITY AND/OR AC-FT	SOURCE DESCRIPTION or WELL INFO DIAMETER DEPTH YEAR LOG	POINT OF DIVERSION DESCRIPTION NORTH EAST CNR SEC TWN RNG B&M
0	49 113	.0000	250000.00	White River & Tributaries	N 1385 W 2185 SE 4 9S 21E SL
				WATER USE(S): DOMESTIC MINING POWER	PRIORITY DATE: 05/19/196
				State of Utah Board of Water Resources 1594 West North Temple, Ste 310	Salt Lake City
0	49 304	.0000	105000.00	White River & tributaries	N 1385 W 2185 SE 4 9S 21E SL
				WATER USE(S): DOMESTIC POWER OTHER	PRIORITY DATE: 05/19/196
				State of Utah Board of Water Resources 1594 West North Temple, Ste 310	Salt Lake City
0	49 1272	.0000	1500.00	White River & Tribs. & Undergr	N 1385 W 2185 SE 4 9S 21E SL
				WATER USE(S): DOMESTIC OTHER	PRIORITY DATE: 05/19/196
				State of Utah Board of Water Resources 1594 West North Temple, Ste 310	Salt Lake City

Well name:

11-00 Shenandoah 6W-32-8-21Operator: **Shenandoah**String type: **Surface**

Project ID:

43-047-33753Location: **Uintah Co.****Design parameters:****Collapse**Mud weight: 8.330 ppg
Design is based on evacuated pipe.**Minimum design factors:****Collapse:**

Design factor 1.125

Burst:

Design factor 1.00

Environment:H2S considered? No
Surface temperature: 75 °F
Bottom hole temperature: 81 °F
Temperature gradient: 1.40 °F/100ft
Minimum section length: 220 ft

Cement top: 0 ft

BurstMax anticipated surface
pressure: 0 psi
Internal gradient: 0.433 psi/ft
Calculated BHP 195 psi

No backup mud specified.

Tension:8 Round STC: 1.80 (J)
8 Round LTC: 1.80 (J)
Buttress: 1.60 (J)
Premium: 1.50 (J)
Body yield: 1.50 (B)Tension is based on buoyed weight.
Neutral point: 395 ft

Non-directional string.

Re subsequent strings:Next setting depth: 6,300 ft
Next mud weight: 8.330 ppg
Next setting BHP: 2,726 psi
Fracture mud wt: 19.250 ppg
Fracture depth: 6,300 ft
Injection pressure 6,300 psi

Run Seq	Segment Length (ft)	Size (in)	Nominal Weight (lbs/ft)	Grade	End Finish	True Vert Depth (ft)	Measured Depth (ft)	Drift Diameter (in)	Internal Capacity (ft³)
1	450	9.625	36.00	K-55	LTC ST&C	450	450	8.765	32
Run Seq	Collapse Load (psi)	Collapse Strength (psi)	Collapse Design Factor	Burst Load (psi)	Burst Strength (psi)	Burst Design Factor	Tension Load (Kips)	Tension Strength (Kips)	Tension Design Factor
1	195	2020	10.373	195	3520	18.08	14	423	29.78 J

Prepared M. Hebertson
by: Utah Div. of Oil & MiningDate: November 16, 2000
Salt Lake City, Utah

ENGINEERING STIPULATIONS: None. Surface casing cement calculated to surface with 5% hole washout,
Collapse strength is based on the Westcott, Dunlop & Kemler method of biaxial correction for tension.
Collapse is based on a vertical depth of 450 ft, a mud weight of 8.33 ppg The casing is considered to be evacuated for collapse purposes.
Burst strength is not adjusted for tension.

Engineering responsibility for use of this design will be that of the purchaser.

Well name:

11-00 Shenandoah 6W-32-8-21Operator: **Shenandoah**

String type: Production

Project ID:

43-047-33753

Location: Uintah Co.

Design parameters:**Collapse**Mud weight: 8.330 ppg
Design is based on evacuated pipe.**Minimum design factors:****Collapse:**

Design factor 1.125

Burst:

Design factor 1.00

Environment:H2S considered? No
Surface temperature: 75 °F
Bottom hole temperature: 183 °F
Temperature gradient: 1.40 °F/100ft
Minimum section length: 220 ft

Cement top: 2,659 ft

BurstMax anticipated surface
pressure: 0 psi
Internal gradient: 0.433 psi/ft
Calculated BHP 3,340 psi

No backup mud specified.

Tension:8 Round STC: 1.80 (J)
8 Round LTC: 1.80 (J)
Buttress: 1.60 (J)
Premium: 1.50 (J)
Body yield: 1.50 (B)

Non-directional string.

Tension is based on buoyed weight.

Neutral point: 6,758 ft

Run Seq	Segment Length (ft)	Size (in)	Nominal Weight (lbs/ft)	Grade	End Finish	True Vert Depth (ft)	Measured Depth (ft)	Drift Diameter (in)	Internal Capacity (ft³)
2	1500	4.5	11.60	N-80	LT&C	1500	1500	3.875	34.8
1	6219	4.5	11.60	J-55	LT&C	7719	7719	3.875	144.2

Run Seq	Collapse Load (psi)	Collapse Strength (psi)	Collapse Design Factor	Burst Load (psi)	Burst Strength (psi)	Burst Design Factor	Tension Load (Kips)	Tension Strength (Kips)	Tension Design Factor
2	649	5818	8.964	649	7780	11.99	78	223	2.84 J
1	3340	4960	1.485 ✓	3340	5350	1.60 ✓	61	162	2.66 J ✓

Prepared M. Hebertson
by: Utah Div. of Oil & MiningDate: November 16, 2000
Salt Lake City, Utah

ENGINEERING STIPULATIONS: None. Surface casing cement calculated to surface with 5% hole washout,


Collapse strength is based on the Westcott, Dunlop & Kemler method of biaxial correction for tension.

Collapse is based on a vertical depth of 7719 ft, a mud weight of 8.33 ppg The casing is considered to be evacuated for collapse purposes.

Burst strength is not adjusted for tension.

Engineering responsibility for use of this design will be that of the purchaser.

11-00 Shenandoah 6W-32-8-21
Casing Schematic

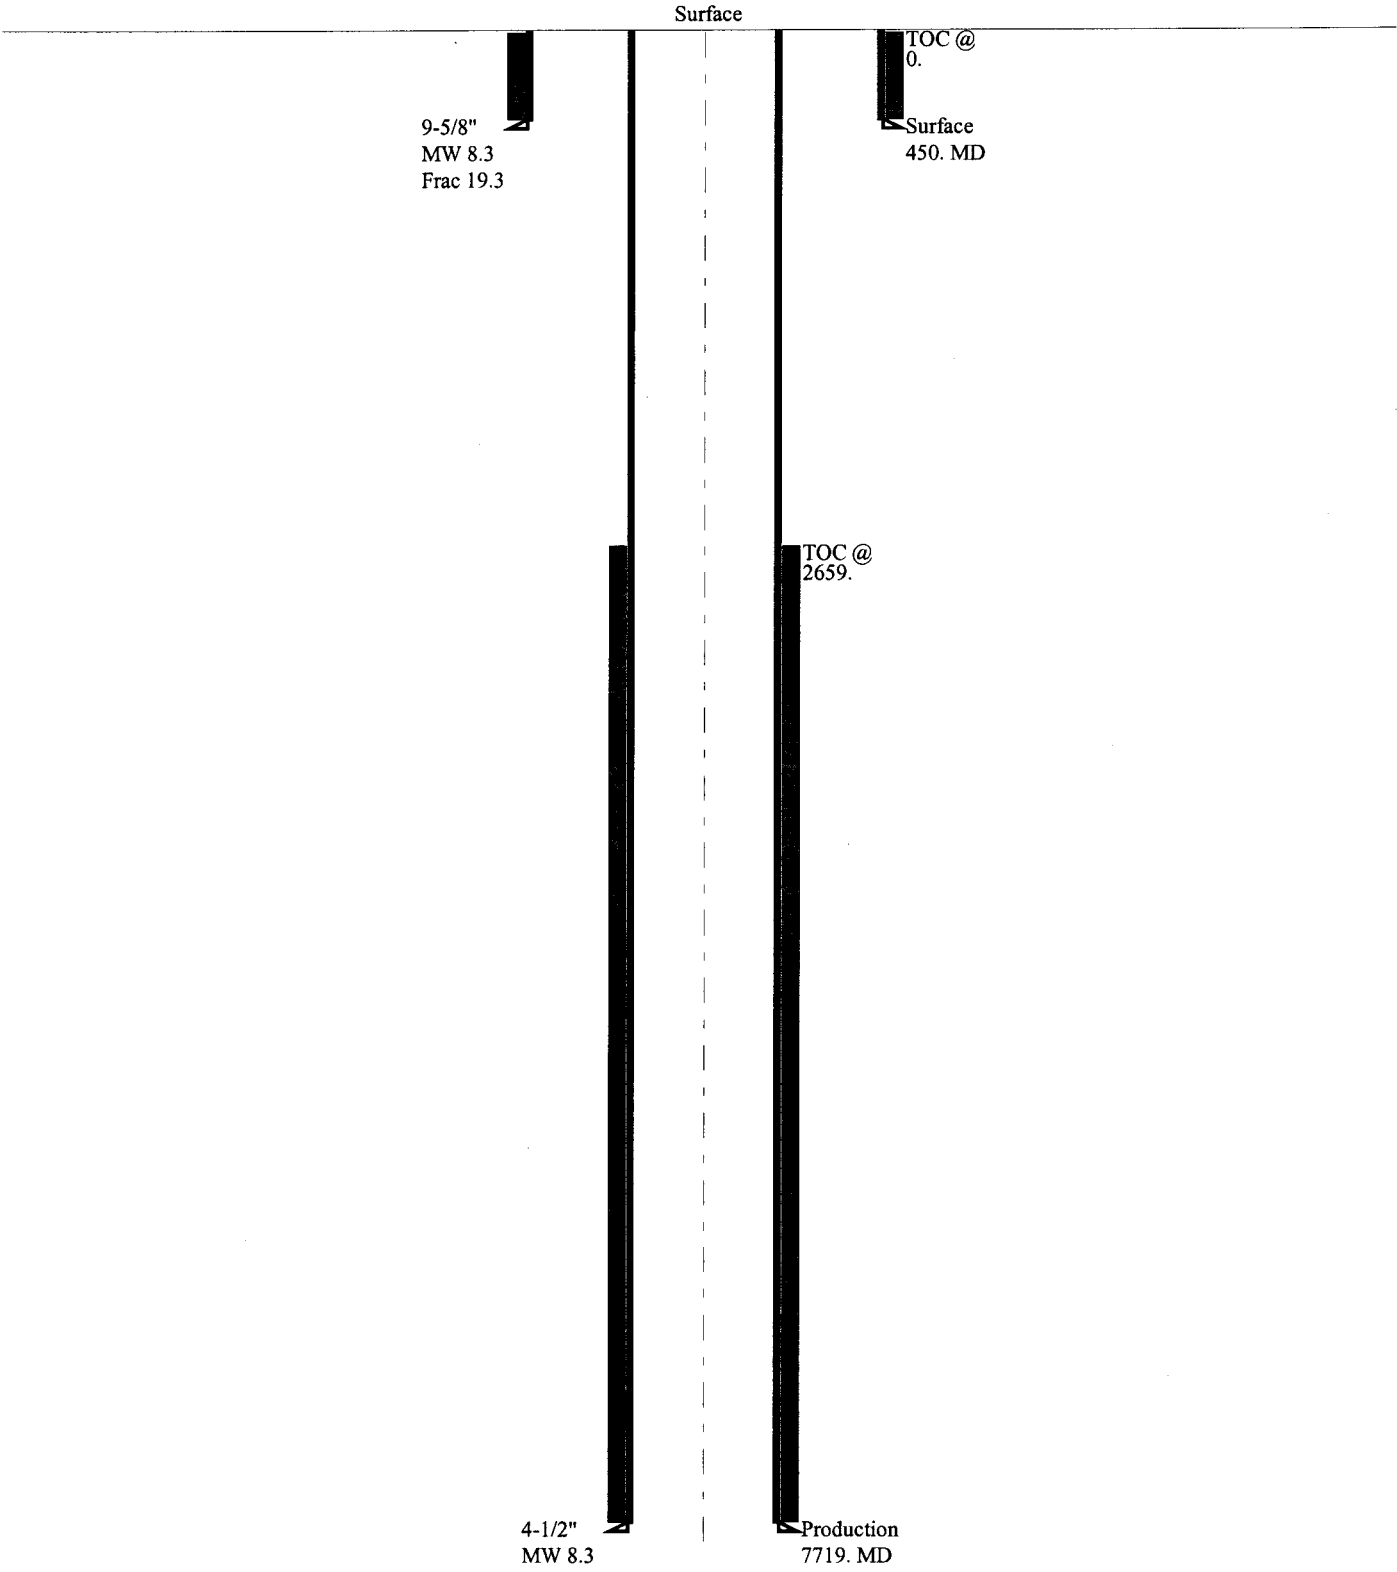



State of Utah
DEPARTMENT OF NATURAL RESOURCES
DIVISION OF OIL, GAS AND MINING

Michael O. Leavitt
Governor

Kathleen Clarke
Executive Director

Lowell P. Braxton
Division Director

1594 West North Temple, Suite 1210

PO Box 145801

Salt Lake City, Utah 84114-5801

801-538-5340

801-359-3940 (Fax)

801-538-7223 (TDD)

November 20, 2000

Shenandoah Energy, Inc.
11002 E 17500 S
Vernal, UT 84078

Re: Gypsum Hills 6W-32-8-21 Well, 1959' FNL, 1911' FWL, SE NW, Sec. 32, T. 8 South,
R. 21 East, Uintah County, Utah

Gentlemen:

Pursuant to the provisions and requirements of Utah Code Ann. § 40-6-1 *et seq.*, Utah Administrative Code R649-3-1 *et seq.*, and the attached Conditions of Approval, approval to drill the referenced well is granted.

This approval shall expire one year from the above date unless substantial and continuous operation is underway, or a request for extension is made prior to the expiration date. The API identification number assigned to this well is 43-047-33753.

Sincerely,

A handwritten signature in black ink, appearing to read 'John R. Baza'.

John R. Baza
Associate Director

er

Enclosures

cc: Uintah County Assessor

SITLA

Bureau of Land Management, Vernal Field Office

Operator: Shenandoah Energy, Inc.
Well Name & Number Gypsum Hills 6W-32-8-21
API Number: 43-047-33753
Lease: ML 22052

Location: SE NW Sec. 32 T. 8 South R. 21 East

Conditions of Approval

1. **General**

Compliance with the requirements of Utah Admin. R. 649-1 *et seq.*, the Oil and Gas Conservation General Rules, and the applicable terms and provisions of the approved Application for permit to drill.

2. **Notification Requirements**

The operator is required to notify the Division of Oil, Gas and Mining of the following actions during drilling of this well:

- 24 hours prior to cementing or testing casing
- 24 hours prior to testing blowout prevention equipment
- 24 hours prior to spudding the well
- within 24 hours of any emergency changes made to the approved drilling program
- prior to commencing operations to plug and abandon the well

The following are Division of Oil, Gas and Mining contacts and their work telephone numbers (please leave a voice mail message if the person is not available to take the call):

- Dan Jarvis at (801) 538-5338
- Carol Daniels at (801) 538-5284 (spud)

3. **Reporting Requirements**

All required reports, forms and submittals will be promptly filed with the Division, including but not limited to the Entity Action Form (Form 6), Report of Water Encountered During Drilling (Form 7), Weekly Progress Reports for drilling and completion operations, and Sundry Notices and Reports on Wells requesting approval of change of plans or other operational actions.

4. Compliance with the State of Utah Antiquities Act forbids disturbance of archeological, historical, or paleontological remains. Should archeological, historical or paleontological remains be encountered during your operations, you are required to immediately suspend all operations and immediately inform the Trust Lands Administration and the Division of State History of the discovery of such remains.

5. Compliance with the Conditions of Approval/Application for Permit to Drill outlined in the Statement of Basis. (Copy Attached)

6. State approval of this well does not supersede the required federal approval, which must be obtained prior to drilling.

7. Surface casing annulus shall be filled to ground level with cement.

(June 1990)

UNITED STATES
DEPARTMENT OF THE INTERIOR
BUREAU OF LAND MANAGEMENT

FORM APPROVED

Budget Bureau No. 1004-0135

Expires: March 31, 1993

005

SUNDRY NOTICES AND REPORTS ON WELLS

Do not use this form for proposals to drill or to deepen or reentry to a different reservoir

Use "APPLICATION FOR PERMIT--" for such proposals

SUBMIT IN TRIPLICATE

1. Type of Well

Oil

Gas

☐

Well

☒

Well

☐

Other

CONFIDENTIAL

2. Name of Operator

SHENANDOAH ENERGY, INC

3. Address and Telephone No.

11002 E. 17500 S. VERNAL, UT 84078-8526

(801) 781-4306

4. Location of Well (Footage, Sec., T., R., M., or Survey Description)

1959' FNL, 1911' FWL, SE NW, SECTION 32, T8S, R21E, SLBM

5. Lease Designation and Serial No.

ML-22052

6. If Indian, Allottee or Tribe Name

N/A

7. If Unit or CA, Agreement Designation

GYPSUM HILLS UNIT

8. Well Name and No.

Gypsum Hills 6W 32 8 21

9. API Well No.

43-047-33753

10. Field and Pool, or Exploratory Area

Gypsum Hills -Wasatch

11. County or Parish, State

UTAH, UTAH

12. CHECK APPROPRIATE BOX(s) TO INDICATE NATURE OF NOTICE, REPORT, OR OTHER DATA

TYPE OF SUBMISSION

☐

Notice of Intent

☒

Subsequent Report

☐

Final Abandonment Notice

TYPE OF ACTION

☐

Abandonment

☐

Recompletion

☐

Plugging Back

☐

Casing Repair

☐

Altering Casing

☒Other SPUD DATE☐

Change of Plans

☐

New Construction

☐

Non-Routine Fracturing

☐

Water Shut-Off

☐

Conversion to Injection

☐

Dispose Water

(Note) Report results of multiple completion on Well Completion or Recompletion Report and Log form.)

13. Describe Proposed or Completed Operations (Clearly state all pertinent details, and give pertinent dates, including estimated date of starting any proposed work. If well is directionally drilled, give subsurface locations and measured and true vertical depths for all markers and zones pertinent to this work)

THIS WELL WAS SPUD 1/16/01. DRILL 12 1/4" HOLE TO 494'. RAN 12 JTS 36# K-55 9 5/8" CSG TO 484'.

14. I hereby certify that the foregoing is true and correct.

Signed D. C. BEAMAN*Doris C Beaman*Title OFFICE MANAGERDate 01/18/01

(This space for Federal or State office use)

Approved by: _____

Title _____

Date _____

Conditions of approval, if any _____

Title 18 U.S.C. Section 1001, makes it a crime for any person knowingly and willfully to make to any department or agency of the United States any false, fictitious or fraudulent statements or representations as to any matter within its jurisdiction.

*See instruction on Reverse Side

(June 1990)

UNITED STATES
DEPARTMENT OF THE INTERIOR
BUREAU OF LAND MANAGEMENT

CONFIDENTIAL

FORM APPROVED

Budget Bureau No. 1004-0135

Expires: March 31, 1993

007

SUNDRY NOTICES AND REPORTS ON WELLS

Do not use this form for proposals to drill or to deepen or reentry to a different reservoir

Use "APPLICATION FOR PERMIT--" for such proposals

5. Lease Designation and Serial No.

ML-22052

6. If Indian, Allottee or Tribe Name

N/A

7. If Unit or CA, Agreement Designation

GYPSUM HILLS UNIT

8. Well Name and No.

Gypsum Hills 6W 32 8 21

9. API Well No.

43-047-33753

10. Field and Pool, or Exploratory Area

Gypsum Hills - Wasatch

11. County or Parish, State

UINTAH, UTAH

SUBMIT IN TRIPLICATE

1. Type of Well

Oil

Gas

☐

Well

☒

Well

☐

Other

CONFIDENTIAL

2. Name of Operator

SHENANDOAH ENERGY, INC

3. Address and Telephone No.

11002 E. 17500 S. VERNAL, UT 84078-8526

(801) 781-4306

4. Location of Well (Footage, Sec., T., R., M., or Survey Description)

1959' FNL, 1911' FWL, SE NW, SECTION 32, T8S, R21E, SLBM

12. CHECK APPROPRIATE BOX(S) TO INDICATE NATURE OF NOTICE, REPORT, OR OTHER DATA

TYPE OF SUBMISSION

☐

Notice of Intent

☒

Subsequent Report

☐

Final Abandonment Notice

TYPE OF ACTION

☐

Abandonment

☐

Recompletion

☐

Plugging Back

☐

Casing Repair

☐

Altering Casing

☒Other FIRST PRODUCTION☐

Change of Plans

☐

New Construction

☐

Non-Routine Fracturing

☐

Water Shut-Off

☐

Conversion to Injection

☐

Dispose Water

(Note) Report results of multiple completion on Well Completion or Recompletion Report and Log form.)

13. Describe Proposed or Completed Operations (Clearly state all pertinent details, and give pertinent dates, including estimated date of starting any proposed work. If well is directionally drilled, give subsurface locations and measured and true vertical depths for all markers and zones pertinent to this work)

THIS WELL COMMENCED PRODUCTION 2/15/01.

14. I hereby certify that the foregoing is true and correct.

Signed

D. C. BEAMAN

D. C. Beaman

Title

OFFICE MANAGER

Date

02/21/01

(This space for Federal or State office use)

Approved by:

Title

Date

Conditions of approval, if any

Title 18 U.S.C. Section 1001, makes it a crime for any person knowingly and willfully to make to any department or agency of the United States any false, fictitious or fraudulent statements or representations as to any matter within its jurisdiction.

*See instruction on Reverse Side

State of Utah
Division of Oil, Gas and Mining

006

ENTITY ACTION FORM - FORM 6

CONFIDENTIAL

OPERATOR: Shenandoah Energy, Inc.
ADDRESS: 11002 East 17500 South
Vernal, Utah 84078-8526

OPERATOR ACCT. No. 4235

(801)781-4300

Action Code	Current Entity No.	New Entity No.	API Number	Well Name	QQ	SC	TP	RG	County	Spud Date	Effective Date
A	99999	13034	43-047-33753	GH 6W 32 8 21	SE NW	32	8S	21E	Uintah	1/16/01	1-16-01
WELL 1 COMMENTS: New well drilled in the Gypsum Hills Wasatch 2-6-01											
WELL 2 COMMENTS:											
WELL 3 COMMENTS:											
WELL 4 COMMENTS:											
WELL 5 COMMENTS:											

ACTION CODES (See instructions on back of form)

- A - Establish new entity for new well (single well only)
- B - Add new well to existing entity (group or unit well)
- C - Re-assign well from one existing entity to another existing entity
- D - Re-assign well from one existing entity to a new entity
- E - Other (explain in comments section)

NOTE: Use COMMENT section to explain why each Action Code was selected

(3/89)

Dain C Becman
Signature

Office Manager 01/29/01
Date

Title

Phone No. (801) 781-4306

UNITED STATES
DEPARTMENT OF THE INTERIOR
BUREAU OF LAND MANAGEMENT**CONFIDENTIAL**FORM APPROVED
OMB No. 1004-0137
Expires: November 30, 2000**WELL COMPLETION OR RECOMPLETION REPORT AND LOG**

1a. Type of Well <input type="checkbox"/> Oil Well <input checked="" type="checkbox"/> Gas Well <input type="checkbox"/> Dry <input type="checkbox"/> Other		6. If Indian, Allottee or Tribe Name	
b. Type of Completion <input checked="" type="checkbox"/> New Well <input type="checkbox"/> Work Over <input type="checkbox"/> Deepen <input type="checkbox"/> Plug Back <input type="checkbox"/> Diff. Resvr. Other _____		7. Unit or CA Agreement Name and No. ML-22052	
2. Name of Operator SHENANDOAH ENERGY INC		8. Lease Name and Well No. GH 6W-32-8-21	
3. Address 11002 EAST 17500 SOUTH VERNAL, UT 84078		9. API Well No. 43-047-33753	
3a. Phone No. (include area code) Ph: 435.781.4300		10. Field and Pool, or Exploratory NATURAL BUTTES	
4. Location of Well (Report location clearly and in accordance with Federal requirements)* At surface SENW 1959FNL 1911FWL At top prod interval reported below SENW 1959FNL 1911FWL At total depth SENW 1959FNL 1911FWL		11. Sec., T., R., M., or Block and Survey or Area Sec 32 T8S R21E Mer SLB	
14. Date Spudded 01/16/2001		15. Date T.D. Reached 01/29/2001	
16. Date Completed <input type="checkbox"/> D & A <input checked="" type="checkbox"/> Ready to Prod. 02/15/2001		17. Elevations (DF, KB, RT, GL)* 4708 GL	
18. Total Depth: MD 7720 TVD		19. Plug Back T.D.: MD 7677 TVD	
20. Depth Bridge Plug Set: MD TVD		21. Type Electric & Other Mechanical Logs Run (Submit copy of each) COMPENSATED NEUTRON, ARRAY INDUCTION, CBL-VOL 02-14-01 02-09-01	
22. Was well cored? <input checked="" type="checkbox"/> No <input type="checkbox"/> Yes (Submit analysis) Was DST run? <input checked="" type="checkbox"/> No <input type="checkbox"/> Yes (Submit analysis) Directional Survey? <input checked="" type="checkbox"/> No <input type="checkbox"/> Yes (Submit analysis)			

23. Casing and Liner Record (Report all strings set in well)

Hole Size	Size/Grade	Wt. (#/ft.)	Top (MD)	Bottom (MD)	Stage Cementer Depth	No. of Sk. & Type of Cement	Slurry Vol. (BBL)	Cement Top*	Amount Pulled
12.250	9.625 K-55	36.0	0	484		175		0	
7.875	4.500 J-55	11.6	0	7720		1720		1890	

24. Tubing Record

Size	Depth Set (MD)	Packer Depth (MD)	Size	Depth Set (MD)	Packer Depth (MD)	Size	Depth Set (MD)	Packer Depth (MD)
2.375	7411							

25. Producing Intervals

Formation	Top	Bottom	Perforated Interval	Size	No. Holes	Perf. Status
A) WASATCH	6294	7552	6294 TO 6306			OPEN
B)			6720 TO 6770			OPEN, TWO ZONES
C)			7020 TO 7074			OPEN, TWO ZONES
D)			7440 TO 7448			OPEN

27. Acid, Fracture, Treatment, Cement Squeeze, Etc.

Depth Interval	Amount and Type of Material
6294 TO 6306	SAND FRAC WITH 50,800 LBS IN 20,300 GALS
6720 TO 6770	SAND FRAC WITH 160,000 LBS IN 57,900 GALS
7020 TO 7074	SAND FRAC WITH 140,000 LBS IN 57,600 GALS
7440 TO 7552	SAND FRAC WITH 70,500 LBS IN 35,700 GALS

28. Production - Interval A

Date First Produced	Test Date	Hours Tested	Test Production	Oil BBL	Gas MCF	Water BBL	Oil Gravity Corr. API	Gas Gravity	Production Method
02/15/2001	02/21/2001	24	→	7.0	2212.0	24.0			FLOWS FROM WELL
Choke Size	Tbg. Press. Flwg. SI	Csg. Press.	24 Hr. Rate	Oil BBL	Gas MCF	Water BBL	Gas:Oil Ratio	Well Status	
48/64	SI	850.0	→					PGW	

28a. Production - Interval B

Date First Produced	Test Date	Hours Tested	Test Production	Oil BBL	Gas MCF	Water BBL	Oil Gravity Corr. API	Gas Gravity	Production Method
			→						
Choke Size	Tbg. Press. Flwg. SI	Csg. Press.	24 Hr. Rate	Oil BBL	Gas MCF	Water BBL	Gas:Oil Ratio	Well Status	
	SI		→						

(See Instructions and spaces for additional data on reverse side)

ELECTRONIC SUBMISSION #9790 VERIFIED BY THE BLM WELL INFORMATION SYSTEM

** ORIGINAL ** ORIGINAL ** ORIGINAL ** ORIGINAL ** ORIGINAL ** ORIGINAL ** ORIGINAL **

RECEIVED
DEC 18 2001
DIVISION OF
OIL, GAS AND MININGCONFIDENTIAL
PERIOD
EXPIRED

ON 03-15-02

CONFIDENTIAL

28b. Production - Interval C

Date First Produced	Test Date	Hours Tested	Test Production →	Oil BBL	Gas MCF	Water BBL	Oil Gravity Corr. API	Gas Gravity	Production Method
Choke Size	Tbg. Press. Flwg. SI	Csg. Press.	24 Hr. Rate →	Oil BBL	Gas MCF	Water BBL	Gas:Oil Ratio	Well Status	

28c. Production - Interval D

Date First Produced	Test Date	Hours Tested	Test Production →	Oil BBL	Gas MCF	Water BBL	Oil Gravity Corr. API	Gas Gravity	Production Method
Choke Size	Tbg. Press. Flwg. SI	Csg. Press.	24 Hr. Rate →	Oil BBL	Gas MCF	Water BBL	Gas:Oil Ratio	Well Status	

29. Disposition of Gas(Sold, used for fuel, vented, etc.)

SOLD

30. Summary of Porous Zones (Include Aquifers):

Show all important zones of porosity and contents thereof: Cored intervals and all drill-stem tests, including depth interval tested, cushion used, time tool open, flowing and shut-in pressures and recoveries.

31. Formation (Log) Markers

Formation	Top	Bottom	Descriptions, Contents, etc.	Name	Top
					Meas. Depth
WASATCH	6294	6306	CHANNEL SAND	GREEN RIVER MAHOGANY WASATCH	2302
WASATCH	6720	6744	CHANNEL SAND		3047
WASATCH	6748	6770	CHANNEL SAND		5717
WASATCH	7020	7030	CHANNEL SAND		
WASATCH	7044	7074	CHANNEL SAND		
WASATCH	7440	7448	CHANNEL SAND		
WASATCH	7544	7552	CHANNEL SAND		

32. Additional remarks (include plugging procedure):

CONFIDENTIAL - TITE HOLE

Do not release well information without permission from Shenandoah Energy Inc.

33. Circle enclosed attachments:

- | | | | |
|---|--------------------|---------------|-----------------------|
| 1. Electrical/Mechanical Logs (1 full set req'd.) | 2. Geologic Report | 3. DST Report | 4. Directional Survey |
| 5. Sundry Notice for plugging and cement verification | 6. Core Analysis | 7 Other: | |

34. I hereby certify that the foregoing and attached information is complete and correct as determined from all available records (see attached instructions):

**Electronic Submission #9790 Verified by the BLM Well Information System.
For SHENANDOAH ENERGY INC, sent to the Vernal**

Name (please print) J.T. CONLEY

Title DIVISION MANAGER

Signature (Electronic Submission)

Date 12/14/2001

Title 18 U.S.C. Section 1001 and Title 43 U.S.C. Section 1212, make it a crime for any person knowingly and willfully to make to any department or agency of the United States any false, fictitious or fraudulent statements or representations as to any matter within its jurisdiction.

** ORIGINAL ** ORIGINAL ** ORIGINAL ** ORIGINAL ** ORIGINAL ** ORIGINAL ** ORIGINAL **

Additional data for transaction #9790 that would not fit on the form

26. Perforation Record, continued

Perf Interval	Size	No. Holes	Perf Status
7544 TO 7552			OPEN

CONFIDENTIAL



May 28, 2003

Division of Oil, Gas, & Mining
1594 West North Temple, Suite 1210
P. O. Box 145801
Salt Lake City, Utah 84114-5801

Attention: John Baza/Jim Thompson

Gentlemen:

This will serve as notice that through the internal corporate changes described below, activities formerly conducted in the name of either Shenandoah Operating Company, LLC (SOC) and/or Shenandoah Energy, Inc. (SEI) will hereafter be conducted in the name of QEP Uinta Basin, Inc.: i) the Shenandoah entities were purchased in July, 2001 by Questar Market Resources, Inc., which is a mid-level holding company for the non-utility businesses of Questar Corporation, ii) Shenandoah Operating Company, LLC has now been merged into Shenandoah Energy, Inc. (SEI), iii) Shenandoah Energy, Inc. has now been re-named **QEP Uinta Basin, Inc.** pursuant to a State of Delaware Amended and Restated Certificate of Incorporation, iv) the same employees will continue to be responsible for operations of the former SOC and SEI properties, both in the field and in the office. Accordingly, the change involves only an internal corporate name change and no third party change of operator is involved. Please alter your records to reflect the entity name change. Attached is a spreadsheet listing all wells affected by this change.

Should you have any questions, please call me at 303 - 308-3056.

Yours truly,

Frank Nielsen
Division Landman

Enclosure

RECEIVED

JUN 02 2003

DIV. OF OIL, GAS & MINING

SEI (N4235) to QEP (N2460)

well name	Sec	T	R	api	Entity	Lease Type
UTAH STATE 1	36	070S	240E	4304715128	5878	State
BRENNAN FED 3	17	070S	210E	4304715419	10750	Federal
FEDERAL 2-29-7-22	29	070S	220E	4304715423	5266	Federal
FS PRINCE GOVT 1	10	070S	240E	4304716199	7035	Federal
KAYE STATE 1-16	16	100S	230E	4304730609	5395	State
LEOTA FED 1	34	070S	210E	4304730879	5420	Federal
GULF BRENNAN FED 8	17	070S	210E	4304731509	5290	Federal
RFC 1	20	070S	210E	4304731805	10952	Federal
EAST COYOTE FED 14-4-8-25	04	080S	250E	4304732493	11630	Federal
F S PRINCE 4	03	070S	240E	4304732677	7035	Federal
GYPSUM HILLS 21	21	080S	210E	4304732692	11819	Federal
TOLL STATION ST 8-36-8-21	36	080S	210E	4304732724	12361	State
SAGE GROUSE FED 6-14-8-22	14	080S	220E	4304732746	11944	Federal
GYPSUM HILLS 22WG	22	080S	210E	4304732818	12336	Federal
GLEN BENCH ST 8A-36-8-21	36	080S	210E	4304733037	12377	State
GLEN BENCH ST 6-36-8-21	36	080S	210E	4304733038	12378	State
SAGE GROUSE 12A-14-8-22	14	080S	220E	4304733177	12524	Federal
OU GB 12W-20-8-22	20	080S	220E	4304733249	13488	Federal
GLEN BENCH ST 2-36-8-21	36	080S	210E	4304733252	12527	State
GBU 15-18-8-22	18	080S	220E	4304733364	12690	Federal
GLEN BENCH FED 3W-17-8-22	17	080S	220E	4304733513	12950	Federal
GLEN BENCH FED 5W-17-8-22	17	080S	220E	4304733514	12873	Federal
WV FED 9W-8-8-22	08	080S	220E	4304733515	13395	Federal
GB FED 9W-18-8-22	18	080S	220E	4304733516	12997	Federal
OU GB 3W-20-8-22	20	080S	220E	4304733526	13514	Federal
GHU 10W-19-8-21	19	080S	210E	4304733528	12736	Federal
GH 1W-32-8-21	32	080S	210E	4304733570	12797	State
GH 3W-32-8-21	32	080S	210E	4304733571	12796	State
GH 5W-32-8-21	32	080S	210E	4304733572	12828	State
GH 7W-32-8-21	32	080S	210E	4304733573	12872	State
GLEN BENCH 12W-30-8-22	30	080S	220E	4304733670	13380	Federal
GH 2W-32-8-21	32	080S	210E	4304733744	13029	State
GH 4W-32-8-21	32	080S	210E	4304733745	13035	State
GH 8W-32-8-21	32	080S	210E	4304733746	13030	State
GB 3W-16-8-22	16	080S	220E	4304733751	13577	State
GB 5W-16-8-22	16	080S	220E	4304733752	13570	State
GH 6W-32-8-21	32	080S	210E	4304733753	13036	State
GB 11W-16-8-22	16	080S	220E	4304733754	13582	State
GH 7W-21-8-21	21	080S	210E	4304733845	13050	Federal
GH 9W-21-8-21	21	080S	210E	4304733846	13074	Federal
GH 11W-21-8-21	21	080S	210E	4304733847	13049	Federal
GH 15W-21-8-21	21	080S	210E	4304733848	13051	Federal
GH 5G-32-8-21	32	080S	210E	4304733866	13037	State
WV 9W-23-8-21	23	080S	210E	4304733909	13160	Federal
GHU 14W-20-8-21	20	080S	210E	4304733915	13073	Federal
GB 1W-36-8-21	36	080S	210E	4304733944	13439	State
GB 4W-30-8-22	30	080S	220E	4304733945	13372	Federal
GB 9W-19-8-22	19	080S	220E	4304733946	13393	Federal
GB 10W-30-8-22	30	080S	220E	4304733947	13389	Federal
GB 12W-19-8-22	19	080S	220E	4304733948	13388	Federal
WV 5W-17-8-21	17	080S	210E	4304733954	13332	Federal
WV 7W-17-8-21	17	080S	210E	4304733956	13330	Federal
GB 9W-25-8-21	25	080S	210E	4304733960	13390	Federal
WV 1W-5-8-22	05	080S	220E	4304733985	13369	Federal
WV 3W-5-8-22	05	080S	220E	4304733987	13321	Federal
WV 7W-5-8-22	05	080S	220E	4304733988	13235	Federal
WV 9W-5-8-22	05	080S	220E	4304733990	13238	Federal
WV 11W-5-8-22	05	080S	220E	4304733992	13239	Federal
WV 13W-5-8-22	05	080S	220E	4304733994	13236	Federal
WV 15W-5-8-22	05	080S	220E	4304733996	13240	Federal
WV 8W-8-8-22	08	080S	220E	4304734005	13220	Federal
WV 14W-8-8-22	08	080S	220E	4304734007	13322	Federal
OU GB 6W-20-8-22	20	080S	220E	4304734018	13518	Federal
GB 5W-30-8-22	30	080S	220E	4304734025	13502	Federal
GB 11W-20-8-22	20	080S	220E	4304734039	13413	Federal

SEI (N4235) to QEP (N2460)

well name	Sec	T	R	api	Entity	Lease Type
OU GB 4W-20-8-22	20	080S	220E	4304734043	13520	Federal
WV 7W-36-7-21	36	070S	210E	4304734065	13334	State
WV 9W-36-7-21	36	070S	210E	4304734066	13331	State
WV 3G-10-8-21	10	080S	210E	4304734106	13241	Federal
WV 15G-3-8-21	03	080S	210E	4304734109	13368	Federal
WV 16G-3-8-21	03	080S	210E	4304734110	13295	Federal
GB 6W-25-8-21	25	080S	210E	4304734121	13440	Fee
GB 7W-25-8-21	25	080S	210E	4304734122	13436	Fee
GH 5W-21-8-21	21	080S	210E	4304734147	13387	Federal
GH 6W-21-8-21	21	080S	210E	4304734148	13371	Federal
GH 8W-21-8-21	21	080S	210E	4304734149	13293	Federal
GH 9W-17-8-21	17	080S	210E	4304734150	13392	Federal
GH 10W-20-8-21	20	080S	210E	4304734151	13328	Federal
GH 10W-21-8-21	21	080S	210E	4304734152	13378	Federal
GH 12W-21-8-21	21	080S	210E	4304734153	13294	Federal
GH 14W-21-8-21	21	080S	210E	4304734154	13292	Federal
GH 16W-17-8-21	17	080S	210E	4304734156	13354	Federal
GH 16W-21-8-21	21	080S	210E	4304734157	13329	Federal
GB 5W-20-8-22	20	080S	220E	4304734209	13414	Federal
WV 6W-22-8-21	22	080S	210E	4304734272	13379	Federal
GH 1W-20-8-21	20	080S	210E	4304734327	13451	Federal
GH 2W-20-8-21	20	080S	210E	4304734328	13527	Federal
GH 3W-20-8-21	20	080S	210E	4304734329	13728	Federal
GH 7W-20-8-21	20	080S	210E	4304734332	13537	Federal
GH 9W-20-8-21	20	080S	210E	4304734333	13411	Federal
GH 11W-20-8-21	20	080S	210E	4304734334	13410	Federal
GH 15W-20-8-21	20	080S	210E	4304734335	13407	Federal
GH 16W-20-8-21	20	080S	210E	4304734336	13501	Federal
WV 12W-23-8-21	23	080S	210E	4304734343	13430	Federal
OU GB 13W-20-8-22	20	080S	220E	4304734348	13495	Federal
OU GB 14W-20-8-22	20	080S	220E	4304734349	13507	Federal
OU GB 11W-29-8-22	29	080S	220E	4304734350	13526	Federal
WV 11G-5-8-22	05	080S	220E	4304734388	13422	Federal
WV 13G-5-8-22	05	080S	220E	4304734389	13738	Federal
WV 15G-5-8-22	05	080S	220E	4304734390	13459	Federal
GB 11W-30-8-22	30	080S	220E	4304734392	13433	Fee
SU BRENNAN W 15W-18-7-22	18	070S	220E	4304734403	13442	Federal
STIRRUP U 16W-5-8-22	05	080S	220E	4304734446	13654	Federal
STIRRUP U 2W-5-8-22	05	080S	220E	4304734455	13700	Federal
WV 10W-5-8-22	05	080S	220E	4304734456	13540	Federal
WV 16W-8-8-22	08	080S	220E	4304734470	13508	Federal
GB 16WX-30-8-22	30	080S	220E	4304734506	13431	Federal
OU GB 1W-19-8-22	19	080S	220E	4304734512	13469	Federal
OU GB 2W-19-8-22	19	080S	220E	4304734513	13461	Federal
OU GB 5W-19-8-22	19	080S	220E	4304734514	13460	Federal
OU GB 7W-19-8-22	19	080S	220E	4304734515	13462	Federal
OU GB 8W-19-8-22	19	080S	220E	4304734516	13489	Federal
OU GB 11W-19-8-22	19	080S	220E	4304734517	13467	Federal
OU GB 16W-19-8-22	19	080S	220E	4304734522	13476	Federal
GB 1W-30-8-22	30	080S	220E	4304734528	13487	Federal
GB 3W-30-8-22	30	080S	220E	4304734529	13493	Federal
GB 6W-30-8-22	30	080S	220E	4304734530	13519	Federal
GB 7W-30-8-22	30	080S	220E	4304734531	13494	Federal
GB 8W-30-8-22	30	080S	220E	4304734532	13483	Federal
GB 9W-30-8-22	30	080S	220E	4304734533	13500	Federal
OU GB 6W-19-8-22	19	080S	220E	4304734534	13475	Federal
OU GB 10W-19-8-22	19	080S	220E	4304734535	13479	Federal
OU GB 13W-19-8-22	19	080S	220E	4304734536	13478	Federal
OU GB 14W-19-8-22	19	080S	220E	4304734537	13484	Federal
OU GB 15W-19-8-22	19	080S	220E	4304734538	13482	Federal
OU GB 12W-17-8-22	17	080S	220E	4304734542	13543	Federal
OU GB 6W-17-8-22	17	080S	220E	4304734543	13536	Federal
OU GB 13W-17-8-22	17	080S	220E	4304734544	13547	Federal
OU GB 6W-29-8-22	29	080S	220E	4304734545	13535	Federal
OU GB 3W-29-8-22	29	080S	220E	4304734546	13509	Federal

well name	Sec	T	R	api	Entity	Lease Type
OU GB 13W-29-8-22	29	080S	220E	4304734547	13506	Federal
OU GB 4W-29-8-22	29	080S	220E	4304734548	13534	Federal
OU GB 5W-29-8-22	29	080S	220E	4304734549	13505	Federal
OU GB 14W-17-8-22	17	080S	220E	4304734550	13550	Federal
OU GB 11W-17-8-22	17	080S	220E	4304734553	13671	Federal
OU GB 14W-29-8-22	29	080S	220E	4304734554	13528	Federal
OU GB 2W-17-8-22	17	080S	220E	4304734559	13539	Federal
OU GB 7W-17-8-22	17	080S	220E	4304734560	13599	Federal
GH EXT 15W-17-8-21	17	080S	210E	4304734562	13674	Federal
OU GB 16W-18-8-22	18	080S	220E	4304734563	13559	Federal
OU GB 1W-29-8-22	29	080S	220E	4304734573	13562	Federal
OU GB 7W-29-8-22	29	080S	220E	4304734574	13564	Federal
OU GB 8W-29-8-22	29	080S	220E	4304734575	13609	Federal
OU GB 9W-29-8-22	29	080S	220E	4304734576	13551	Federal
OU GB 10W-29-8-22	29	080S	220E	4304734577	13594	Federal
OU GB 15W-29-8-22	29	080S	220E	4304734578	13569	Federal
OU GB 4W-16-8-22	16	080S	220E	4304734598	13579	State
OU GB 2W-20-8-22	20	080S	220E	4304734599	13664	Federal
OU GB 2W-29-8-22	29	080S	220E	4304734600	13691	Federal
OU GB 15W-17-8-22	17	080S	220E	4304734601	13632	Federal
OU GB 16W-17-8-22	17	080S	220E	4304734602	13639	Federal
OU GB 16W-29-8-22	29	080S	220E	4304734603	13610	Federal
OU GB 1W-20-8-22	20	080S	220E	4304734604	13612	Federal
OU GB 12W-16-8-22	16	080S	220E	4304734617	13697	State
OU GB 13W-16-8-22	16	080S	220E	4304734618	13611	State
OU GB 15W-16-8-22	16	080S	220E	4304734622	13595	State
OU GB 1W-17-8-22	17	080S	220E	4304734623	13701	Federal
OU GB 9W-17-8-22	17	080S	220E	4304734624	13663	Federal
OU GB 10W-17-8-22	17	080S	220E	4304734625	13684	Federal
OU GB 9W-20-8-22	20	080S	220E	4304734630	13637	Federal
OU GB 10W-20-8-22	20	080S	220E	4304734631	13682	Federal
OU GB 15W-20-8-22	20	080S	220E	4304734632	13616	Federal
OU WIH 13W-21-8-22	21	080S	220E	4304734646	13745	Federal
OU GB 13W-9-8-22	09	080S	220E	4304734654	13706	Federal
OU GB 2W-16-8-22	16	080S	220E	4304734657	13721	State
OU GB 6W-16-8-22	16	080S	220E	4304734658	13592	State
OU GB 7W-16-8-22	16	080S	220E	4304734659	13747	State
OU GB 14W-21-8-22	21	080S	220E	4304734664	13720	Federal
OU GB 12WX-29-8-22	29	080S	220E	4304734668	13555	Federal
OU WIH 10W-21-8-22	21	080S	220E	4304734681	13662	Federal
OU GB 3W-21-8-22	21	080S	220E	4304734686	13746	Federal
OU GB 16SG-30-8-22	30	080S	220E	4304734688	13593	Federal
OU WIH 7W-21-8-22	21	080S	220E	4304734689	13716	Federal
OU GB 5W-21-8-22	21	080S	220E	4304734690	13770	Federal
OU GB 7W-20-8-22	20	080S	220E	4304734705	13710	Federal
OU SG 10W-15-8-22	15	080S	220E	4304734719	13725	Federal
OU SG 9W-10-8-22	10	080S	220E	4304734783	13722	Federal

JUL 07 2003

3104 (932.34)WF
Nationwide Bond ESB000024

NOTICE

QEP Uinta Basin, Inc.
1050 17th Street Suite 500
Denver, Colorado 80265

:
: Oil and Gas
: lease
:

Name Change Recognized

Acceptable evidence has been filed in this office concerning the name change of Shenandoah Energy Incorporated into QEP Uinta Basin, Incorporated. QEP Uinta Basin, Incorporated is the surviving entity. This name change is recognized effective April 17, 2003.

Eastern States will notify the Minerals Management Service and all applicable Bureau of Land Management offices of the change by a copy of this notice.

If you identify other leases in which the merging entity maintain an interest, please contact this office and we will appropriately document those files with a copy of this notice.

If you have any questions, please contact Bill Forbes at 703-440-1536.

S/ Wilbert B. Forbes

Wilbert B. Forbes
Land Law Examiner
Branch of Use Authorization
Division of Resources Planning,
Use and Protection

bc: JFO,MMS, ES RF, 930 RF, 932.34 RF, E-932: wbf:07 /07/03:440-1536/ QEP Uinta Basin
MFU



United States Department of the Interior

BUREAU OF LAND MANAGEMENT

Utah State Office
P.O. Box 45155
Salt Lake City, UT 84145-0155

In Reply Refer To:
3106
(UT-924)

July 21, 2003

Memorandum

To: Vernal Field Office
From: **ACTING** Chief, Branch of Minerals Adjudication
Subject: Name Change Approval

Attached is an approved copy of the name change from BLM-Eastern States, which is recognized by the Utah State Office. We have updated our records to reflect:

The name change from Shenandoah Energy Incorporated into QEP Uinta Basin, Incorporated is effective July 23, 1999. The BLM Bond Number is ESB000024.

Mary Higgins
Mary Higgins
Acting Chief, Branch of
Minerals Adjudication

Enclosure

1. Eastern States Letter
2. List of leases

cc: MMS, James Sykes, PO Box 25165, M/S 357 B1, Denver CO 80225
State of Utah, DOGM, Earlene Russell (Ste. 1210), Box 145801, SLC UT 84114
Teresa Thompson (UT-922)
Joe Incardine (UT-921)

RECEIVED

JUL 29 2003

DIV. OF OIL, GAS & MINING

Exhibit of Leases

UTSL-065342	UTU-0825	UTU-65472	UTU-74971
UTSL-065429	UTU-0826	UTU-65632	UTU-74972
UTSL-066409-A	UTU-0827	UTU-67844	UTU-75079
UTSL-066446	UTU-0828	UTU-68217	UTU-75080
UTSL-066446-A	UTU-0829	UTU-68218	UTU-75081
UTSL-066446-B	UTU-0830	UTU-68219	UTU-75082
UTSL-066791	UTU-0933	UTU-68220	UTU-75083
UTSL-069330	UTU-0971	UTU-68387	UTU-75084
UTSL-070932-A	UTU-0971-A	UTU-68620	UTU-75085
UTSL-071745	UTU-01089	UTU-69001	UTU-75086
UTSL-071963	UTU-02025	UTU-70853	UTU-75087
UTSL-071964	UTU-02030	UTU-70854	UTU-75088
UTSL-071965	UTU-02060	UTU-70855	UTU-75102
	UTU-02148	UTU-70856	UTU-75103
UTU-046	UTU-02149	UTU-71416	UTU-75116
UTU-055	UTU-02510-A	UTU-72066	UTU-75243
UTU-057	UTU-09613	UTU-72109	UTU-75503
UTU-058	UTU-09617	UTU-72118	UTU-75678
UTU-059	UTU-09809	UTU-72598	UTU-75684
UTU-080	UTU-011225-B	UTU-72634	UTU-76278
UTU-081	UTU-011226	UTU-72649	UTU-75760
UTU-082	UTU-011226-B	UTU-73182	UTU-75939
UTU-093	UTU-012457	UTU-73443	UTU-76039
UTU-0116	UTU-012457-A	UTU-73456	UTU-76482
UTU-0558	UTU-018260-A	UTU-73680	UTU-76507
UTU-0559	UTU-022158	UTU-73681	UTU-76508
UTU-0560	UTU-025960	UTU-73684	UTU-76721
UTU-0561	UTU-025962	UTU-73686	UTU-76835
UTU-0562	UTU-025963	UTU-73687	UTU-77063
UTU-0566	UTU-029649	UTU-73698	UTU-77301
UTU-0567	UTU-65471	UTU-73699	UTU-77308
UTU-0568	UTU-65472	UTU-73700	UTU-78021
UTU-0569	UTU-103144	UTU-73710	UTU-78028
UTU-0570	UTU-140740	UTU-73914	UTU-78029
UTU-0571	UTU-14219	UTU-73917	UTU-78214
UTU-0572	UTU-14639	UTU-74401	UTU-78215
UTU-0629	UTU-16551	UTU-74402	UTU-78216
UTU-0802	UTU-28652	UTU-74407	UTU-80636
UTU-0803	UTU-42050	UTU-74408	UTU-80637
UTU0804	UTU-43915	UTU-74419	UTU-80638
UTU0805	UTU-43916	UTU-74493	UTU-80639
UTU0806	UTU-43917	UTU-74494	UTU-80640
UTU0807	UTU-43918	UTU-74495	
UTU0809	UTU-56947	UTU-74496	
UTU0810	UTU-65276	UTU-74836	
UTU-0823	UTU-65404	UTU-74842	
UTU-0824	UTU-65471	UTU-74968	

OPERATOR CHANGE WORKSHEET

ROUTING

1. GLH

2. CDW

3. FILE

009

Change of Operator (Well Sold)

Designation of Agent/Operator

X Operator Name Change

Merger

The operator of the well(s) listed below has changed, effective:

2/1/2003

FROM: (Old Operator):	TO: (New Operator):
N4235-Shenandoah Energy Inc 11002 E 17500 S Vernal, UT 84078-8526 Phone: (435) 781-4341	N2460-QEP Uinta Basin Inc 11002 E 17500 S Vernal, UT 84078-8526 Phone: (435) 781-4341

CA No.

Unit:

WELL(S)

NAME	SEC	TWN	RNG	API NO	ENTITY NO	LEASE TYPE	WELL TYPE	WELL STATUS	Confid
GH 1W-32-8-21	32	080S	210E	4304733570	12797	State	GW	P	
GH 3W-32-8-21	32	080S	210E	4304733571	12796	State	GW	P	
GH 5W-32-8-21	32	080S	210E	4304733572	12828	State	GW	P	
GH 7W-32-8-21	32	080S	210E	4304733573	12872	State	GW	P	
GH 2W-32-8-21	32	080S	210E	4304733744	13029	State	GW	P	
GH 4W-32-8-21	32	080S	210E	4304733745	13035	State	GW	P	
GH 8W-32-8-21	32	080S	210E	4304733746	13030	State	GW	P	
GH 6W-32-8-21	32	080S	210E	4304733753	13036	State	GW	P	
TOLL STATION ST 8-36-8-21	36	080S	210E	4304732724	12361	State	GW	TA	
GLEN BENCH ST 8A-36-8-21	36	080S	210E	4304733037	12377	State	GW	P	
GLEN BENCH ST 6-36-8-21	36	080S	210E	4304733038	12378	State	GW	P	
GLEN BENCH ST 2-36-8-21	36	080S	210E	4304733252	12527	State	GW	P	
OU SG 9W-10-8-22	10	080S	220E	4304734783	13725	Federal	GW	P	C
OU SG 10W-15-8-22	15	080S	220E	4304734719	13722	Federal	GW	DRL	C
GB 3W-16-8-22	16	080S	220E	4304733751	13577	State	GW	P	C
GB 5W-16-8-22	16	080S	220E	4304733752	13570	State	GW	P	C
OU GB 7W-20-8-22	20	080S	220E	4304734705	13710	Federal	GW	P	C
OU GB 5W-21-8-22	21	080S	220E	4304734690	13770	Federal	GW	DRL	C
KAYE STATE 1-16	16	100S	230E	4304730609	5395	State	GW	P	
UTAH STATE 1	36	070S	240E	4304715128	5878	State	GW	P	

OPERATOR CHANGES DOCUMENTATION

Enter date after each listed item is completed

1. (R649-8-10) Sundry or legal documentation was received from the **FORMER** operator on: 6/2/2003
2. (R649-8-10) Sundry or legal documentation was received from the **NEW** operator on: 6/2/2003
3. The new company was checked on the **Department of Commerce, Division of Corporations Database** on: 6/19/2003
4. Is the new operator registered in the State of Utah: YES Business Number: 5292864-0151
5. If NO, the operator was contacted on: _____

6. (R649-9-2)Waste Management Plan has been received on:

IN PLACE

7. **Federal and Indian Lease Wells:** The BLM and or the BIA has approved the merger, name change, or operator change for all wells listed on Federal or Indian leases on: 7/21/2003

8. **Federal and Indian Units:**

The BLM or BIA has approved the successor of unit operator for wells listed on: 7/21/2003

9. **Federal and Indian Communization Agreements ("CA"):**

The BLM or BIA has approved the operator for all wells listed within a CA on: n/a

10. **Underground Injection Control ("UIC")** The Division has approved UIC Form 5, Transfer of Authority to Inject, for the enhanced/secondary recovery unit/project for the water disposal well(s) listed on: n/a

DATA ENTRY:

1. Changes entered in the Oil and Gas Database on: 8/27/2003
2. Changes have been entered on the Monthly Operator Change Spread Sheet on: 8/27/2003
3. Bond information entered in RBDMS on: n/a
4. Fee wells attached to bond in RBDMS on: n/a

STATE WELL(S) BOND VERIFICATION:

1. State well(s) covered by Bond Number: 965-003-032

FEDERAL WELL(S) BOND VERIFICATION:

1. Federal well(s) covered by Bond Number: 965-002-976

INDIAN WELL(S) BOND VERIFICATION:

1. Indian well(s) covered by Bond Number: 799446

FEE WELL(S) BOND VERIFICATION:

1. (R649-3-1) The **NEW** operator of any fee well(s) listed covered by Bond Number 965-003-033
2. The **FORMER** operator has requested a release of liability from their bond on: n/a
The Division sent response by letter on: n/a

LEASE INTEREST OWNER NOTIFICATION:

3. (R649-2-10) The **FORMER** operator of the fee wells has been contacted and informed by a letter from the Division of their responsibility to notify all interest owners of this change on: n/a

COMMENTS:

Division of Oil, Gas and Mining
OPERATOR CHANGE WORKSHEET

ROUTING

1. DJJ

2. CDW

Change of Operator (Well Sold)

X - Operator Name Change/Merger

The operator of the well(s) listed below has changed, effective:

1/1/2007

FROM: (Old Operator):

N2460-QEP Uinta Basin, Inc.
 1050 17th St, Suite 500
 Denver, CO 80265

Phone: 1 (303) 672-6900

TO: (New Operator):

N5085-Questar E&P Company
 1050 17th St, Suite 500
 Denver, CO 80265

Phone: 1 (303) 672-6900

CA No.

Unit:

WELL NAME	SEC	TWN	RNG	API NO	ENTITY NO	LEASE TYPE	WELL TYPE	WELL STATUS
SEE ATTACHED LISTS				*				

OPERATOR CHANGES DOCUMENTATION

Enter date after each listed item is completed

- (R649-8-10) Sundry or legal documentation was received from the **FORMER** operator on: 4/19/2007
- (R649-8-10) Sundry or legal documentation was received from the **NEW** operator on: 4/16/2007
- The new company was checked on the **Department of Commerce, Division of Corporations Database** on: 1/31/2005
- a. Is the new operator registered in the State of Utah: Business Number: 764611-0143
- 5a. (R649-9-2)Waste Management Plan has been received on: IN PLACE
- 5b. Inspections of LA PA state/fee well sites complete on: n/a
- 5c. Reports current for Production/Disposition & Sundries on: n/a
- Federal and Indian Lease Wells:** The BLM and or the BIA has approved the merger, name change, or operator change for all wells listed on Federal or Indian leases on: BLM 4/23/2007 BIA
- Federal and Indian Units:**
 The BLM or BIA has approved the successor of unit operator for wells listed on: 4/23/2007
- Federal and Indian Communization Agreements ("CA"):**
 The BLM or BIA has approved the operator for all wells listed within a CA on: _____
- Underground Injection Control ("UIC")** The Division has approved UIC Form 5, **Transfer of Authority to Inject**, for the enhanced/secondary recovery unit/project for the water disposal well(s) listed on: _____

DATA ENTRY:

- Changes entered in the **Oil and Gas Database** on: 4/30/2007 and 5/15/2007
- Changes have been entered on the **Monthly Operator Change Spread Sheet** on: 4/30/2007 and 5/15/2007
- Bond information entered in RBDMS on: 4/30/2007 and 5/15/2007
- Fee/State wells attached to bond in RBDMS on: 4/30/2007 and 5/15/2007
- Injection Projects to new operator in RBDMS on: 4/30/2007 and 5/15/2007
- Receipt of Acceptance of Drilling Procedures for APD/New on: n/a

BOND VERIFICATION:

- Federal well(s) covered by Bond Number: ESB000024
- Indian well(s) covered by Bond Number: 799446
- a. (R649-3-1) The **NEW** operator of any state/fee well(s) listed covered by Bond Number 965003033
- b. The **FORMER** operator has requested a release of liability from their bond on: n/a

LEASE INTEREST OWNER NOTIFICATION:

- (R649-2-10) The **NEW** operator of the fee wells has been contacted and informed by a letter from the Division of their responsibility to notify all interest owners of this change on: n/a

COMMENTS: THIS IS A COMPANY NAME CHANGE.

SOME WELL NAMES HAVE BEEN CHANGED AS REQUESTED

Original Well Name	Well Name & No.	Q/Q	SEC	TWP	RNG	API	Entity	Lease	Well Type	Status
GB 6W-25-8-21	GB 6W-25-8-21	SENW	25	080S	210E	4304734121	13440	fee	GW	P
GB 7W-25-8-21	GB 7W-25-8-21	SWNE	25	080S	210E	4304734122	13436	fee	GW	P
GB 11W-30-8-22	OU GB 11W 30 8 22	NESW	30	080S	220E	4304734392	13433	fee	GW	P
UTAH STATE 1	STATE 1	NENE	36	070S	240E	4304715128	5878	State	GW	P
KAYE STATE 1-16	KAYE STATE 1-16	NWNW	16	100S	230E	4304730609	5395	State	GW	P
TOLL STATION ST 8-36-8-21	TOLL STATION ST 8-36-8-21	SENE	36	080S	210E	4304732724	12361	State	GW	S
GLEN BENCH ST 8A-36-8-21	GB 8A 36 8 21	SENE	36	080S	210E	4304733037	12377	State	GW	P
GLEN BENCH ST 6-36-8-21	GB 6 36 8 21	SENW	36	080S	210E	4304733038	12378	State	GW	P
GLEN BENCH ST 2-36-8-21	GB 2 36 8 21	NWNE	36	080S	210E	4304733252	12527	State	GW	P
GH 1W-32-8-21	GH 1W-32-8-21	NENE	32	080S	210E	4304733570	12797	State	GW	P
GH 3W-32-8-21	GH 3W-32-8-21	NENW	32	080S	210E	4304733571	12796	State	GW	P
GH 5W-32-8-21	GH 5W-32-8-21	SWNW	32	080S	210E	4304733572	12828	State	GW	P
GH 7W-32-8-21	GH 7W-32-8-21	SWNE	32	080S	210E	4304733573	12872	State	GW	P
GH 2W-32-8-21	GH 2W-32-8-21	NWNE	32	080S	210E	4304733744	13029	State	GW	P
GH 4W-32-8-21	GH 4W-32-8-21	NWNW	32	080S	210E	4304733745	13035	State	GW	P
GH 8W-32-8-21	GH 8W-32-8-21	SENE	32	080S	210E	4304733746	13030	State	GW	P
GB 3W-16-8-22	OU GB 3W 16 8 22	NENW	16	080S	220E	4304733751	13577	State	GW	P
GB 5W-16-8-22	OU GB 5W 16 8 22	SWNW	16	080S	220E	4304733752	13570	State	GW	P
GH 6W-32-8-21	GH 6W-32-8-21	SENW	32	080S	210E	4304733753	13036	State	GW	P
GB 11W-16-8-22	OU GB 11W 16 8 22	NESW	16	080S	220E	4304733754	13582	State	GW	P
GH 5G-32-8-21	GH 5G-32-8-21	SWNW	32	080S	210E	4304733866	13037	State	OW	P
GB 1W-36-8-21	GB 1W-36-8-21	NENE	36	080S	210E	4304733944	13439	State	GW	P
WV 7W-36-7-21	WV 7W-36-7-21	SWNE	36	070S	210E	4304734065	13334	State	GW	TA
WV 9W-36-7-21	WV 9W-36-7-21	NESE	36	070S	210E	4304734066	13331	State	GW	TA
WV 9W-16-7-21	WV 9W-16-7-21	NESE	16	070S	210E	4304734324		State	GW	LA
OU GB 4W-16-8-22	OU GB 4W-16-8-22	NWNW	16	080S	220E	4304734598	13579	State	GW	P
OU GB 10W-16-8-22	OU GB 10W-16-8-22	NWSE	16	080S	220E	4304734616		State	GW	LA
OU GB 12W-16-8-22	OU GB 12W-16-8-22	NWSW	16	080S	220E	4304734617	13697	State	GW	P
OU GB 13W-16-8-22	OU GB 13W-16-8-22	SWSW	16	080S	220E	4304734618	13611	State	GW	P
GB 14MU-16-8-22	GB 14MU-16-8-22	SESW	16	080S	220E	4304734619	14196	State	GW	P
OU GB 15W-16-8-22	OU GB 15W-16-8-22	SWSE	16	080S	220E	4304734622	13595	State	GW	P
OU GB 16W-16-8-22	OU GB 16W-16-8-22	SESE	16	080S	220E	4304734655	13815	State	GW	P
OU GB 2W-16-8-22	OU GB 2W-16-8-22	NWNE	16	080S	220E	4304734657	13721	State	GW	P
OU GB 6W-16-8-22	OU GB 6W-16-8-22	SENW	16	080S	220E	4304734658	13592	State	GW	P
OU GB 8W-16-8-22	OU GB 8W-16-8-22	SENE	16	080S	220E	4304734660	13769	State	GW	TA
OU GB 9W-16-8-22	OU GB 9W-16-8-22	NESE	16	080S	220E	4304734692		State	GW	LA
OU GB 15G-16-8-22	OU GB 15G-16-8-22	SWSE	16	080S	220E	4304734829	13777	State	OW	S
GB 7MU-36-8-21	GB 7MU-36-8-21	SWNE	36	080S	210E	4304734893	14591	State	GW	P
GB 3W-36-8-21	GB 3W-36-8-21	NENW	36	080S	210E	4304734894	13791	State	GW	P
NC 8M-32-8-22	NC 8M-32-8-22	SENE	32	080S	220E	4304734897		State	GW	LA
NC 3M-32-8-22	NC 3M-32-8-22	NENW	32	080S	220E	4304734899		State	GW	LA

Original Well Name	Well Name & No.	Q/Q	SEC	TWP	RNG	API	Entity	Lease	Well Type	Status
GB 5W-36-8-21	GB 5W-36-8-21	SWNW	36	080S	210E	4304734925	13808	State	GW	P
GB 4MU-36-8-21	GB 4MU-36-8-21	NWNW	36	080S	210E	4304734926	14589	State	GW	P
NC 11M-32-8-22	NC 11M-32-8-22	NESW	32	080S	220E	4304735040		State	GW	LA
GB 5SG-36-8-21	GB 5SG-36-8-21	SWNW	36	080S	210E	4304735155	14015	State	GW	P
SC 13ML-16-10-23	SC 13ML-16-10-23	SWSW	16	100S	230E	4304735281	14036	State	GW	P
SC 3M-16-10-23	SC 3ML 16 10 23	NENW	16	100S	230E	4304735282	14014	State	GW	P
SC 11ML-16-10-23	SC 11ML-16-10-23	NESW	16	100S	230E	4304735311	14035	State	GW	P
BB E 15G-16-7-21	BBE 15G 16 7 21	SWSE	16	070S	210E	4304735408	14070	State	OW	P
WH 13G-2-7-24	WH 13G-2-7-24	SWSW	02	070S	240E	4304735484	14176	State	GW	TA
FR 9P-36-14-19	FR 9P-36-14-19	NWSW	31	140S	200E	4304735880	14310	State	GW	S
CB 13G-36-6-20	CB 13G-36-6-20	SWSW	36	060S	200E	4304735969		State	OW	LA
WH 2G-2-7-24	WH 2G-2-7-24	NWNE	02	070S	240E	4304736259		State	GW	APD
WH 4G-2-7-24	WH 4G-2-7-24	NWNW	02	070S	240E	4304736261		State	GW	APD
FR 1P-36-14-19	FR 1P-36-14-19	NWNW	31	140S	200E	4304736300	14859	State	GW	S
WK 3ML-2-9-24	WK 3ML-2-9-24	NENW	02	090S	240E	4304736723		State	GW	APD
WK 7ML-2-9-24	WK 7ML-2-9-24	SWNE	02	090S	240E	4304736724		State	GW	APD
SC 5ML-16-10-23	SC 5ML-16-10-23	SWNW	16	100S	230E	4304736877	15125	State	GW	P
SC 12ML-16-10-23	SC 12ML-16-10-23	NWSW	16	100S	230E	4304736878	15053	State	GW	P
SC 14ML-16-10-23	SC 14ML-16-10-23	SESW	16	100S	230E	4304736908	15070	State	GW	P
SC 4ML-16-10-23	SC 4ML-16-10-23	NWNW	16	100S	230E	4304736912	15208	State	GW	P
FR 3P-36-14-19	FR 3P-36-14-19	NWNW	36	140S	190E	4304737376	15736	State	GW	DRL
BBE 9W-16-7-21	BBE 9W-16-7-21	NESE	16	070S	210E	4304737745		State	GW	APD
GB 10ML-16-8-22	GB 10ML-16-8-22	NWSE	16	080S	220E	4304737943		State	GW	APD
GB 9ML-16-8-22	GB 9ML-16-8-22	NESE	16	080S	220E	4304737944	15851	State	GW	DRL
FR 11P-36-14-19	FR 11P-36-14-19	NWSW	36	140S	190E	4304738349		State	GW	DRL
GB 4SG-36-8-21	GB 4SG-36-8-21	NWNW	36	080S	210E	4304738764		State	GW	APD
GB 7SG-36-8-21	GB 7SG-36-8-21	SWNE	36	080S	210E	4304738765		State	GW	APD

STATE OF UTAH
DEPARTMENT OF NATURAL RESOURCES
DIVISION OF OIL, GAS AND MINING

FORM 9

SUNDRY NOTICES AND REPORTS ON WELLS

Do not use this form for proposals to drill new wells, significantly deepen existing wells below current bottom-hole depth, reenter plugged wells, or to drill horizontal laterals. Use APPLICATION FOR PERMIT TO DRILL form for such proposals.

1. TYPE OF WELL OIL WELL <input type="checkbox"/> GAS WELL <input type="checkbox"/> OTHER _____		5. LEASE DESIGNATION AND SERIAL NUMBER: see attached
2. NAME OF OPERATOR: QUESTAR EXPLORATION AND PRODUCTION COMPANY		6. IF INDIAN, ALLOTTEE OR TRIBE NAME: see attached
3. ADDRESS OF OPERATOR: 1050 17th Street Suite 500 CITY Denver STATE CO ZIP 80265		7. UNIT or CA AGREEMENT NAME: see attached
4. LOCATION OF WELL FOOTAGES AT SURFACE: attached		8. WELL NAME and NUMBER: see attached
PHONE NUMBER: (303) 308-3068		9. API NUMBER: attached
QTR/QTR, SECTION, TOWNSHIP, RANGE, MERIDIAN:		10. FIELD AND POOL, OR WILDCAT:

COUNTY: Uintah

STATE: UTAH

11. CHECK APPROPRIATE BOXES TO INDICATE NATURE OF NOTICE, REPORT, OR OTHER DATA			
TYPE OF SUBMISSION	TYPE OF ACTION		
<input checked="" type="checkbox"/> NOTICE OF INTENT (Submit in Duplicate) Approximate date work will start: 1/1/2007	<input type="checkbox"/> ACIDIZE	<input type="checkbox"/> DEEPEN	<input type="checkbox"/> REPERFORATE CURRENT FORMATION
<input type="checkbox"/> SUBSEQUENT REPORT (Submit Original Form Only) Date of work completion:	<input type="checkbox"/> ALTER CASING	<input type="checkbox"/> FRACTURE TREAT	<input type="checkbox"/> SIDETRACK TO REPAIR WELL
	<input type="checkbox"/> CASING REPAIR	<input type="checkbox"/> NEW CONSTRUCTION	<input type="checkbox"/> TEMPORARILY ABANDON
	<input type="checkbox"/> CHANGE TO PREVIOUS PLANS	<input type="checkbox"/> OPERATOR CHANGE	<input type="checkbox"/> TUBING REPAIR
	<input type="checkbox"/> CHANGE TUBING	<input type="checkbox"/> PLUG AND ABANDON	<input type="checkbox"/> VENT OR FLARE
	<input type="checkbox"/> CHANGE WELL NAME	<input type="checkbox"/> PLUG BACK	<input type="checkbox"/> WATER DISPOSAL
	<input type="checkbox"/> CHANGE WELL STATUS	<input type="checkbox"/> PRODUCTION (START/RESUME)	<input type="checkbox"/> WATER SHUT-OFF
	<input type="checkbox"/> COMMINGLE PRODUCING FORMATIONS	<input type="checkbox"/> RECLAMATION OF WELL SITE	<input checked="" type="checkbox"/> OTHER: Operator Name Change
	<input type="checkbox"/> CONVERT WELL TYPE	<input type="checkbox"/> RECOMPLETE - DIFFERENT FORMATION	

12. DESCRIBE PROPOSED OR COMPLETED OPERATIONS. Clearly show all pertinent details including dates, depths, volumes, etc.

Effective January 1, 2007 operator of record, QEP Uinta Basin, Inc., will hereafter be known as QUESTAR EXPLORATION AND PRODUCTION COMPANY. This name change involves only an internal corporate name change and no third party change of operator is involved. The same employees will continue to be responsible for operations of the properties described on the attached list. All operations will continue to be covered by bond numbers:

Federal Bond Number: 965002976 (BLM Reference No. ESB000024)

Utah State Bond Number: 965003033

Fee Land Bond Number: 965003033

Current operator of record, QEP UINTA BASIN, INC., hereby resigns as operator of the properties as described on the attached list.

Jay B. Neese, Executive Vice President, QEP Uinta Basin, Inc.

Successor operator of record, QUESTAR EXPLORATION AND PRODUCTION COMPANY, hereby assumes all rights, duties and obligations as operator of the properties as described on the attached list

Jay B. Neese, Executive Vice President
Questar Exploration and Production Company

NAME (PLEASE PRINT) Debra K. Stanberry	TITLE Supervisor, Regulatory Affairs
SIGNATURE 	DATE 3/16/2007

(This space for State use only)

RECEIVED

APR 19 2007

DIV. OF OIL, GAS & MINING

STATE OF UTAH
DEPARTMENT OF NATURAL RESOURCES
DIVISION OF OIL, GAS AND MINING

FORM 9

SUNDRY NOTICES AND REPORTS ON WELLS

Do not use this form for proposals to drill new wells, significantly deepen existing wells below current bottom-hole depth, reenter plugged wells, or to drill horizontal laterals. Use APPLICATION FOR PERMIT TO DRILL form for such proposals.

1. TYPE OF WELL OIL WELL ☐ GAS WELL ☐ OTHER _____

2. NAME OF OPERATOR:
QUESTAR EXPLORATION AND PRODUCTION COMPANY

3. ADDRESS OF OPERATOR: 1050 17th Street Suite 500 Denver STATE CO ZIP 80265 PHONE NUMBER: (303) 308-3068

4. LOCATION OF WELL

FOOTAGES AT SURFACE: attached

COUNTY: Uintah

QTR/QTR, SECTION, TOWNSHIP, RANGE, MERIDIAN:

STATE: UTAH

11. CHECK APPROPRIATE BOXES TO INDICATE NATURE OF NOTICE, REPORT, OR OTHER DATA

TYPE OF SUBMISSION	TYPE OF ACTION		
<input checked="" type="checkbox"/> NOTICE OF INTENT (Submit in Duplicate) Approximate date work will start: <u>1/1/2007</u>	<input type="checkbox"/> ACIDIZE	<input type="checkbox"/> DEEPEN	<input type="checkbox"/> REPERFORATE CURRENT FORMATION
	<input type="checkbox"/> ALTER CASING	<input type="checkbox"/> FRACTURE TREAT	<input type="checkbox"/> SIDETRACK TO REPAIR WELL
	<input type="checkbox"/> CASING REPAIR	<input type="checkbox"/> NEW CONSTRUCTION	<input type="checkbox"/> TEMPORARILY ABANDON
	<input type="checkbox"/> CHANGE TO PREVIOUS PLANS	<input type="checkbox"/> OPERATOR CHANGE	<input type="checkbox"/> TUBING REPAIR
	<input type="checkbox"/> CHANGE TUBING	<input type="checkbox"/> PLUG AND ABANDON	<input type="checkbox"/> VENT OR FLARE
<input type="checkbox"/> SUBSEQUENT REPORT (Submit Original Form Only) Date of work completion:	<input type="checkbox"/> CHANGE WELL NAME	<input type="checkbox"/> PLUG BACK	<input type="checkbox"/> WATER DISPOSAL
	<input type="checkbox"/> CHANGE WELL STATUS	<input type="checkbox"/> PRODUCTION (START/RESUME)	<input type="checkbox"/> WATER SHUT-OFF
	<input type="checkbox"/> COMMINGLE PRODUCING FORMATIONS	<input type="checkbox"/> RECLAMATION OF WELL SITE	<input checked="" type="checkbox"/> OTHER: <u>Well Name Changes</u>
	<input type="checkbox"/> CONVERT WELL TYPE	<input type="checkbox"/> RECOMPLETE - DIFFERENT FORMATION	

12. DESCRIBE PROPOSED OR COMPLETED OPERATIONS. Clearly show all pertinent details including dates, depths, volumes, etc.

PER THE ATTACHED LIST OF WELLS, QUESTAR EXPLORATION AND PRODUCTION COMPANY REQUESTS THAT THE INDIVIDUAL WELL NAMES BE UPDATED IN YOUR RECORDS.

NAME (PLEASE PRINT) Debra K. Stanberry

TITLE Supervisor, Regulatory Affairs

SIGNATURE

DATE 4/17/2007

(This space for State use only)

RECEIVED

APR 19 2007

DIV. OF OIL, GAS & MINING

OPERATOR CHANGE WORKSHEET (for state use only)

ROUTING

CDW

Change of Operator (Well Sold)

X - Operator Name Change

The operator of the well(s) listed below has changed, effective:

6/14/2010**FROM: (Old Operator):**N5085-Questar Exploration and Production Company
1050 17th St, Suite 500
Denver, CO 80265

Phone: 1 (303) 308-3048

TO: (New Operator):N3700-QEP Energy Company
1050 17th St, Suite 500
Denver, CO 80265

Phone: 1 (303) 308-3048

CA No.**Unit:**

WELL NAME	SEC	TWN	RNG	API NO	ENTITY NO	LEASE TYPE	WELL TYPE	WELL STATUS
SEE ATTACHED								

OPERATOR CHANGES DOCUMENTATION

Enter date after each listed item is completed

- (R649-8-10) Sundry or legal documentation was received from the **FORMER** operator on: 6/28/2010
- (R649-8-10) Sundry or legal documentation was received from the **NEW** operator on: 6/28/2010
- The new company was checked on the **Department of Commerce, Division of Corporations Database** on: 6/24/2010
- Is the new operator registered in the State of Utah: Business Number: 764611-0143
- (R649-9-2) Waste Management Plan has been received on: Requested
- Inspections of LA PA state/fee well sites complete on: n/a
- Reports current for Production/Disposition & Sundries on: ok
- Federal and Indian Lease Wells:** The BLM and or the BIA has approved the merger, name change, or operator change for all wells listed on Federal or Indian leases on: BLM 8/16/2010 BIA not yet
- Federal and Indian Units:**
The BLM or BIA has approved the successor of unit operator for wells listed on: 8/16/2010
- Federal and Indian Communization Agreements ("CA"):**
The BLM or BIA has approved the operator for all wells listed within a CA on: N/A
- Underground Injection Control ("UIC")** Division has approved UIC Form 5 Transfer of Authority to Inject, for the enhanced/secondary recovery unit/project for the water disposal well(s) listed on: 6/29/2010

DATA ENTRY:

- Changes entered in the **Oil and Gas Database** on: 6/30/2010
- Changes have been entered on the **Monthly Operator Change Spread Sheet** on: 6/30/2010
- Bond information entered in RBDMS on: 6/30/2010
- Fee/State wells attached to bond in RBDMS on: 6/30/2010
- Injection Projects to new operator in RBDMS on: 6/30/2010
- Receipt of Acceptance of Drilling Procedures for APD/New on: n/a

BOND VERIFICATION:

- Federal well(s) covered by Bond Number: ESB000024
- Indian well(s) covered by Bond Number: 965010693
- (R649-3-1) The **NEW** operator of any state/fee well(s) listed covered by Bond Number 965010695
- The **FORMER** operator has requested a release of liability from their bond on: n/a

LEASE INTEREST OWNER NOTIFICATION:

- (R649-2-10) The **NEW** operator of the fee wells has been contacted and informed by a letter from the Division of their responsibility to notify all interest owners of this change on: n/a

COMMENTS:

STATE OF UTAH
DEPARTMENT OF NATURAL RESOURCES
DIVISION OF OIL, GAS AND MINING

FORM 9

SUNDRY NOTICES AND REPORTS ON WELLS

Do not use this form for proposals to drill new wells, significantly deepen existing wells below current bottom-hole depth, reenter plugged wells, or to drill horizontal laterals. Use APPLICATION FOR PERMIT TO DRILL form for such proposals.

5. LEASE DESIGNATION AND SERIAL NUMBER:

See attached

6. IF INDIAN, ALLOTTEE OR TRIBE NAME:

See attached

7. UNIT or CA AGREEMENT NAME:

See attached

8. WELL NAME and NUMBER:

See attached

9. API NUMBER:

Attached

10. FIELD AND POOL, OR WILDCAT:

See attached

1. TYPE OF WELL

OIL WELL ☐

GAS WELL ☐

OTHER _____

2. NAME OF OPERATOR:

Questar Exploration and Production Company

N5085

3. ADDRESS OF OPERATOR:

1050 17th Street, Suite 500

CITY: Denver

STATE: CO

ZIP: 80265

PHONE NUMBER:

(303) 672-6900

4. LOCATION OF WELL

FOOTAGES AT SURFACE: See attached

COUNTY: Attached

QTR/QTR, SECTION, TOWNSHIP, RANGE, MERIDIAN:

STATE:

UTAH

11. CHECK APPROPRIATE BOXES TO INDICATE NATURE OF NOTICE, REPORT, OR OTHER DATA

TYPE OF SUBMISSION

TYPE OF ACTION



NOTICE OF INTENT

(Submit in Duplicate)

Approximate date work will start:

6/14/2010



SUBSEQUENT REPORT

(Submit Original Form Only)

Date of work completion:



ACIDIZE



ALTER CASING



CASING REPAIR



CHANGE TO PREVIOUS PLANS



CHANGE TUBING



CHANGE WELL NAME



CHANGE WELL STATUS



COMMINGLE PRODUCING FORMATIONS



CONVERT WELL TYPE



DEEPEN



FRACTURE TREAT



NEW CONSTRUCTION



OPERATOR CHANGE



PLUG AND ABANDON



PLUG BACK



PRODUCTION (START/RESUME)



RECLAMATION OF WELL SITE



RECOMPLETE - DIFFERENT FORMATION



REPERFORATE CURRENT FORMATION



SIDETRACK TO REPAIR WELL



TEMPORARILY ABANDON



TUBING REPAIR



VENT OR FLARE



WATER DISPOSAL



WATER SHUT-OFF



OTHER: Operator Name

Change

12. DESCRIBE PROPOSED OR COMPLETED OPERATIONS. Clearly show all pertinent details including dates, depths, volumes, etc.

Effective June 14, 2010 Questar Exploration and Production Company changed its name to QEP Energy Company. This name change involves only an internal corporate name change and no third party change of operator is involved. The same employees will continue to be responsible for operations of the properties described on the attached list. All operations will continue to be covered by bond numbers:

Federal Bond Number: 965002976 (BLM Reference No. ESB000024)

N3700

Utah State Bond Number: ~~965003033~~

Fee Land Bond Number: ~~965003033~~ 965010695

BIA Bond Number: ~~799446~~ 965010693

The attached document is an all inclusive list of the wells operated by Questar Exploration and Production Company. As of June 14, 2010 QEP Energy Company assumes all rights, duties and obligations as operator of the properties as described on the list

NAME (PLEASE PRINT) Morgan Anderson

TITLE Regulatory Affairs Analyst

SIGNATURE

Morgan Anderson

DATE 6/23/2010

(This space for State use only)

RECEIVED

JUN 28 2010

DIV. OF OIL, GAS & MINING

(See Instructions on Reverse Side)

APPROVED 6/30/2009

Earlene Russell
Division of Oil, Gas and Mining
Earlene Russell, Engineering Technician

Questar Exploration Production Company (N5085) to QEP Energy Company (N3700)
effective June 14, 2010

well_name	sec	tpw	rng	api	entity	mineral lease	type	stat	C
Wr 16G-32-10-17	32	100S	170E	4301350370		State	OW	NEW	C
STATE 1	36	070S	240E	4304715128	5878	State	GW	P	
KAYE STATE 1-16	16	100S	230E	4304730609	5395	State	GW	P	
TOLL STATION ST 8-36-8-21	36	080S	210E	4304732724	12361	State	GW	S	
GB 8A-36-8-21	36	080S	210E	4304733037	12377	State	GW	P	
GB 6-36-8-21	36	080S	210E	4304733038	12378	State	GW	P	
GB 2-36-8-21	36	080S	210E	4304733252	12527	State	GW	P	
GH 1W-32-8-21	32	080S	210E	4304733570	12797	State	GW	P	
GH 3W-32-8-21	32	080S	210E	4304733571	12796	State	GW	P	
GH 5W-32-8-21	32	080S	210E	4304733572	12828	State	GW	P	
GH 7W-32-8-21	32	080S	210E	4304733573	12872	State	GW	P	
GH 2W-32-8-21	32	080S	210E	4304733744	13029	State	GW	P	
GH 4W-32-8-21	32	080S	210E	4304733745	13035	State	GW	P	
GH 8W-32-8-21	32	080S	210E	4304733746	13030	State	GW	P	
OU GB 3W-16-8-22	16	080S	220E	4304733751	13577	State	GW	P	
OU GB 5W-16-8-22	16	080S	220E	4304733752	13570	State	GW	P	
GH 6W-32-8-21	32	080S	210E	4304733753	13036	State	GW	P	
OU GB 11W-16-8-22	16	080S	220E	4304733754	13582	State	GW	P	
GH 5G-32-8-21	32	080S	210E	4304733866	13037	State	OW	P	
GB 1W-36-8-21	36	080S	210E	4304733944	13439	State	GW	P	
WV 2W-2-8-21	02	080S	210E	4304734034	13678	State	GW	P	
GB 6W-25-8-21	25	080S	210E	4304734121	13440	Fee	GW	P	
GB 7W-25-8-21	25	080S	210E	4304734122	13436	Fee	GW	P	
WV 9W-16-7-21	16	070S	210E	4304734324		State	GW	LA	
OU GB 11W-30-8-22	30	080S	220E	4304734392	13433	Fee	GW	P	
OU GB 4W-16-8-22	16	080S	220E	4304734598	13579	State	GW	P	
OU GB 10W-16-8-22	16	080S	220E	4304734616		State	GW	LA	
OU GB 12W-16-8-22	16	080S	220E	4304734617	13697	State	GW	P	
OU GB 13W-16-8-22	16	080S	220E	4304734618	13611	State	GW	P	
GB 14MU-16-8-22	16	080S	220E	4304734619	14196	State	GW	P	
OU GB 15W-16-8-22	16	080S	220E	4304734622	13595	State	GW	P	
OU GB 16W-16-8-22	16	080S	220E	4304734655	13815	State	GW	P	
OU GB 2W-16-8-22	16	080S	220E	4304734657	13721	State	GW	P	
OU GB 6W-16-8-22	16	080S	220E	4304734658	13592	State	GW	P	
OU GB 8W-16-8-22	16	080S	220E	4304734660	13769	State	GW	TA	
OU GB 9W-16-8-22	16	080S	220E	4304734692		State	GW	LA	
OU GB 15G-16-8-22	16	080S	220E	4304734829	13777	State	OW	S	
GB 7MU-36-8-21	36	080S	210E	4304734893	14591	State	GW	P	
GB 3W-36-8-21	36	080S	210E	4304734894	13791	State	GW	P	
NC 8M-32-8-22	32	080S	220E	4304734897		State	GW	LA	
NC 3M-32-8-22	32	080S	220E	4304734899		State	GW	LA	
GB 5W-36-8-21	36	080S	210E	4304734925	13808	State	GW	P	
GB 4MU-36-8-21	36	080S	210E	4304734926	14589	State	GW	P	
NC 11M-32-8-22	32	080S	220E	4304735040		State	GW	LA	
GB 5SG-36-8-21	36	080S	210E	4304735155	14015	State	GW	P	
SC 13ML-16-10-23	16	100S	230E	4304735281	14036	State	GW	P	
SC 3ML-16-10-23	16	100S	230E	4304735282	14014	State	GW	P	
SC 11ML-16-10-23	16	100S	230E	4304735311	14035	State	GW	P	
WH 13G-2-7-24	02	070S	240E	4304735484	14176	State	D	PA	
FR 9P-36-14-19	31	140S	200E	4304735880	14310	State	GW	P	
CB 13G-36-6-20	36	060S	200E	4304735969		State	OW	LA	

Bonds: BLM = ESB000024

BIA = 956010693

State = 965010695

Questar Exploration Production Company (N5085) to QEP Energy Company (N3700)
effective June 14, 2010

well_name	sec	twp	rng	api	entity	mineral lease	type	stat	C
WH 2G-2-7-24	02	070S	240E	4304736259		State	GW	LA	
WH 4G-2-7-24	02	070S	240E	4304736261		State	GW	LA	
FR 1P-36-14-19	31	140S	200E	4304736300	14859	State	GW	P	
WK 3ML-2-9-24	02	090S	240E	4304736723		State	GW	LA	
WK 7ML-2-9-24	02	090S	240E	4304736724		State	GW	LA	
SC 5ML-16-10-23	16	100S	230E	4304736877	15125	State	GW	P	
SC 12ML-16-10-23	16	100S	230E	4304736878	15053	State	GW	P	
SC 14ML-16-10-23	16	100S	230E	4304736908	15070	State	GW	P	
SC 4ML-16-10-23	16	100S	230E	4304736912	15208	State	GW	P	
FR 3P-36-14-19	36	140S	190E	4304737376	15736	State	GW	P	
BZ 12ML-16-8-24	16	080S	240E	4304737670		State	GW	LA	
BZ 10D-16-8-24	16	080S	240E	4304737671	15979	State	GW	S	
BZ 14ML-16-8-24	16	080S	240E	4304737672		State	GW	LA	
BBE 9W-16-7-21	16	070S	210E	4304737745		State	GW	LA	
GB 10ML-16-8-22	16	080S	220E	4304737943		State	GW	LA	
GB 9ML-16-8-22	16	080S	220E	4304737944	15851	State	GW	P	
HR 2MU-2-12-23	02	120S	230E	4304738052		State	GW	LA	
HR 3MU-2-12-23	02	120S	230E	4304738053		State	GW	LA	
HR 6MU-2-12-23	02	120S	230E	4304738054		State	GW	LA	
HR 10MU-2-12-23	02	120S	230E	4304738055	15737	State	GW	S	
HR 12MU-2-12-23	02	120S	230E	4304738056		State	GW	LA	
HR 14MU-2-12-23	02	120S	230E	4304738057		State	GW	LA	
HR 16MU-2-12-23	02	120S	230E	4304738058		State	GW	LA	
FR 11P-36-14-19	36	140S	190E	4304738349	15899	State	GW	P	
GB 4SG-36-8-21	36	080S	210E	4304738764	16142	State	GW	P	
GB 7SG-36-8-21	36	080S	210E	4304738765	16144	State	GW	P	
WF 3D-32-15-19	32	150S	190E	4304738877		State	GW	APD	C
SCS 5C-32-14-19	32	140S	190E	4304738963	16759	State	GW	P	
FR 7P-36-14-19	31	140S	200E	4304738992	15955	State	GW	P	
SCS 10C-16-15-19	16	150S	190E	4304739683	16633	State	GW	P	
FR 6P-16-14-19	16	140S	190E	4304740350		State	GW	APD	C

Bonds: BLM = ESB000024

BIA = 956010693

State = 965010695